


Typical Tiered Wall Section

Classic 8

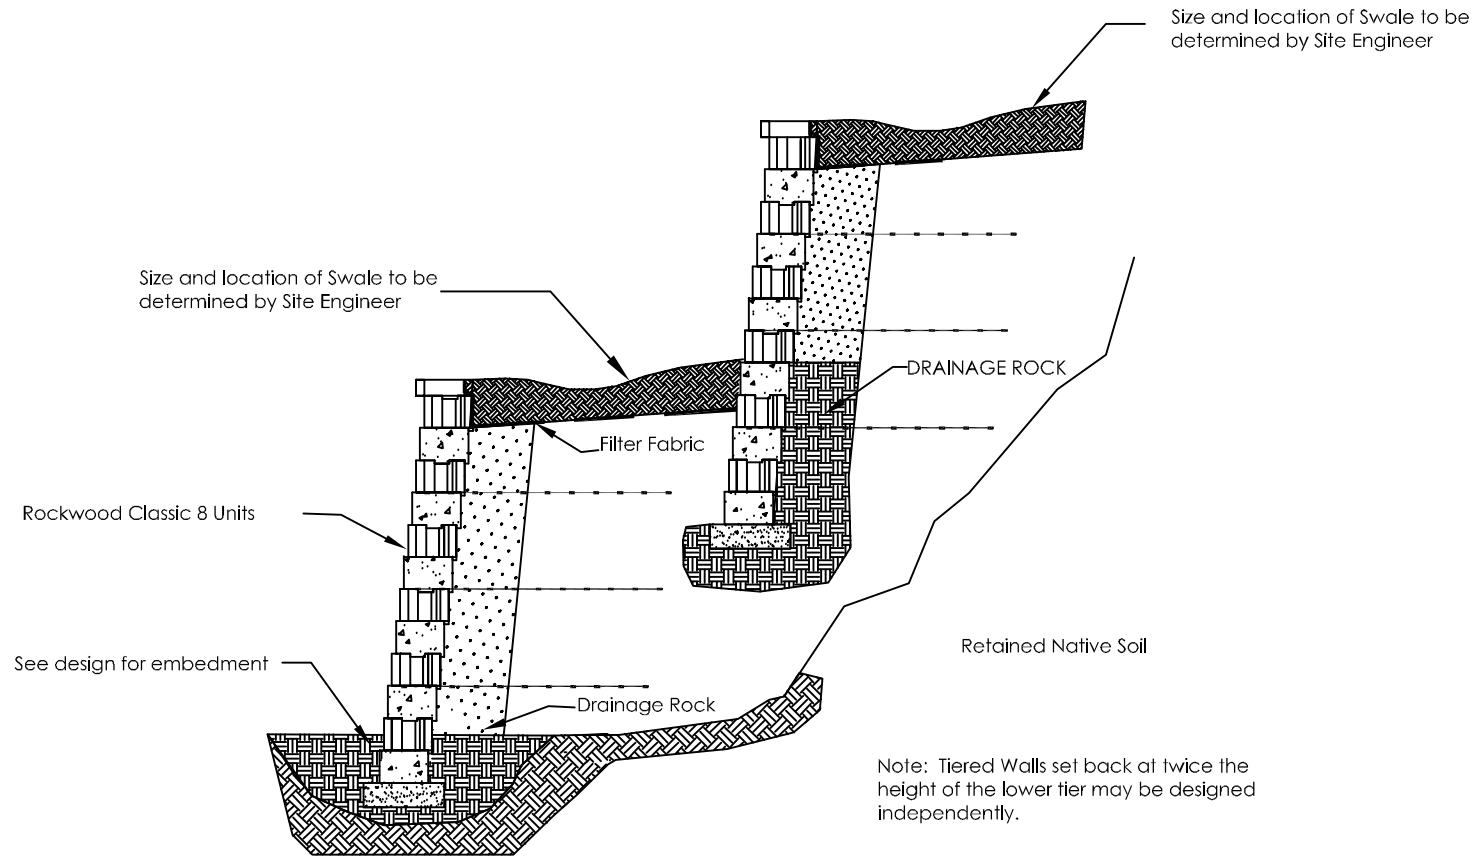


Scale: None

This drawing is furnished for preliminary design purposes only, and should not be used for final design drawings or construction drawings without the certification of a professional engineer registered in the state in which the wall will be constructed

No.	Date	Revision	By

PROVED BY

 

ROCKWOOD
RETAINING WALLS
A better way

Legend	
	Impervious Compacted Fill
	3/4" Crushed Stone
	Compacted Fill
	Native Soil
	Leveling Pad
	Geogrid

Project Name:	XX
Project Location:	YY
Project Description:	Typical Tiered Wall Section

Prepared For:	CCC
Drawn By:	DDD
Checked By:	
Sheet # of \$	
Date:	MM/DD/YYYY
Project Number:	WWWPRO#