


# Typical Tiered Wall Section

## Classic Colonial

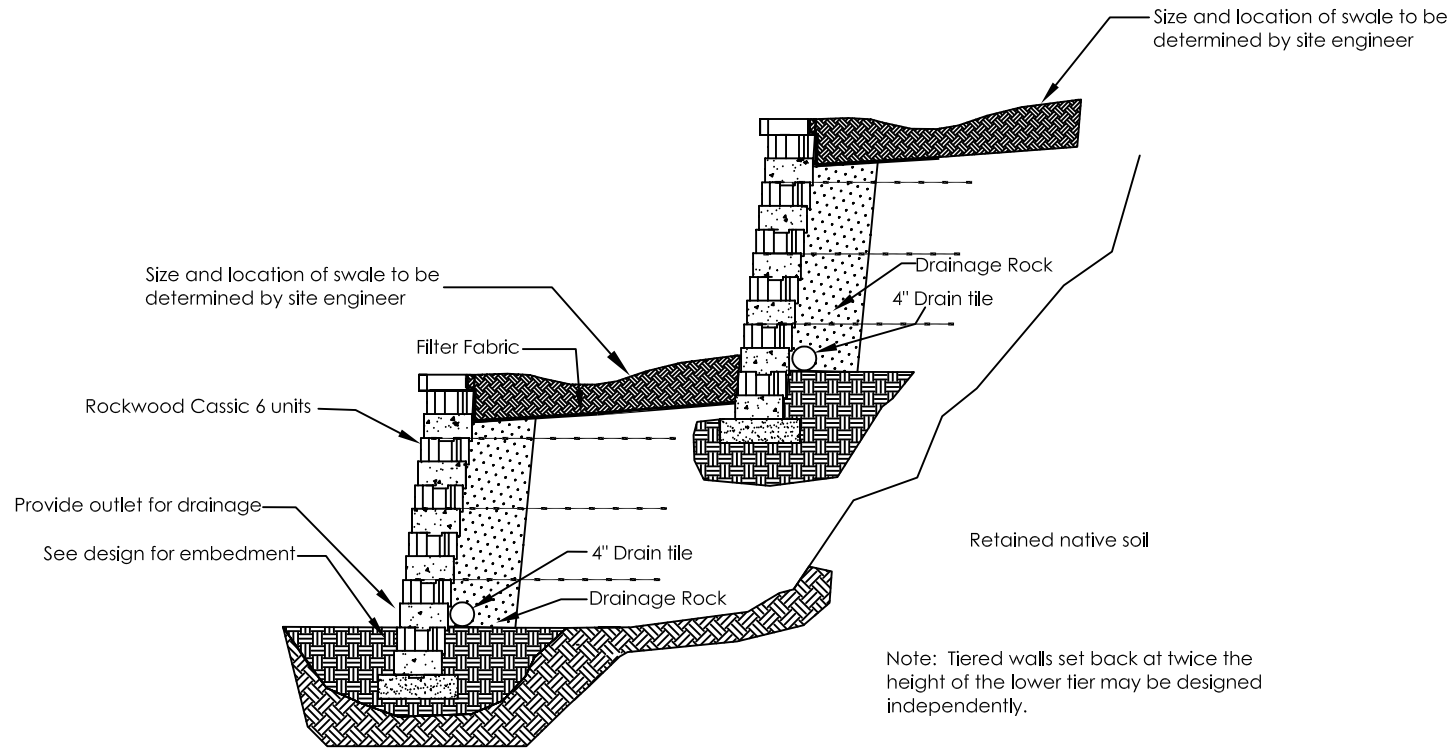

Note: Tiered walls set back at twice the height of the lower tier may be designed independently.

Scale: None

This drawing is furnished for preliminary design purposes only, and should not be used for final design drawings or construction drawings without the certification of a professional engineer registered in the state in which the wall will be constructed

No.	Date.	Revision.	By.

PREPARED BY:



**ROCKWOOD**  
RETAINING WALLS  
*A better way*

**Legend**

	Impermeable Compacted Fill		3/4" Crushed Stone
	Compacted Fill		Leveling Pad
	Native Soil		Geogrid

Project Name:	XX
Project Location:	YY

Prepared For:	CCC DDD
Drawn By:	
Checked By:	

Drawing Description:	Typical Tiered Wall Section
----------------------	-----------------------------

Sheet # of \$	
Date: MM/DD/YYYY	
Project Number: WWWPRO#	