
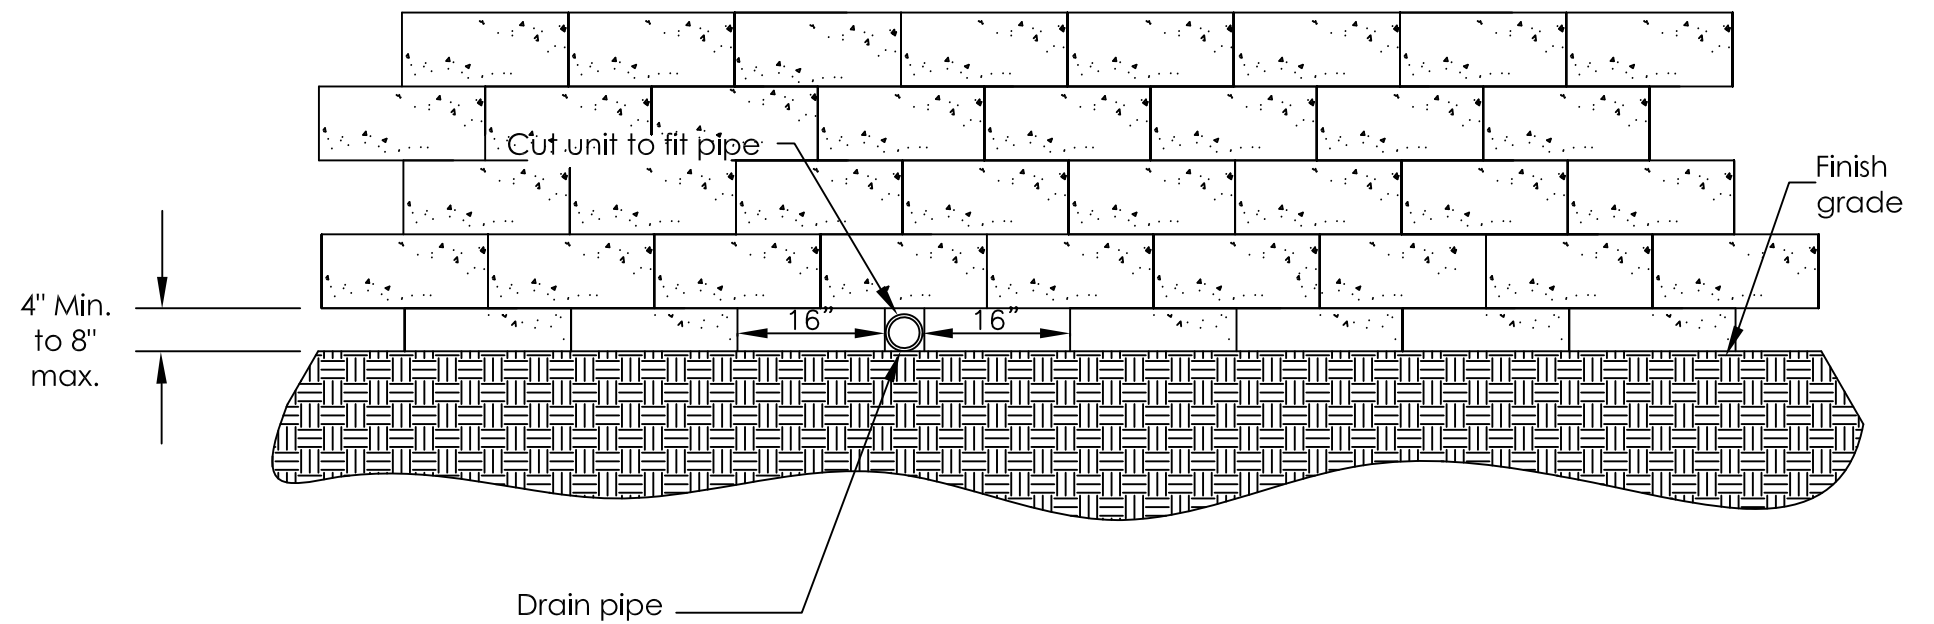


Drain Tile Outlet Through Wall

Legend®

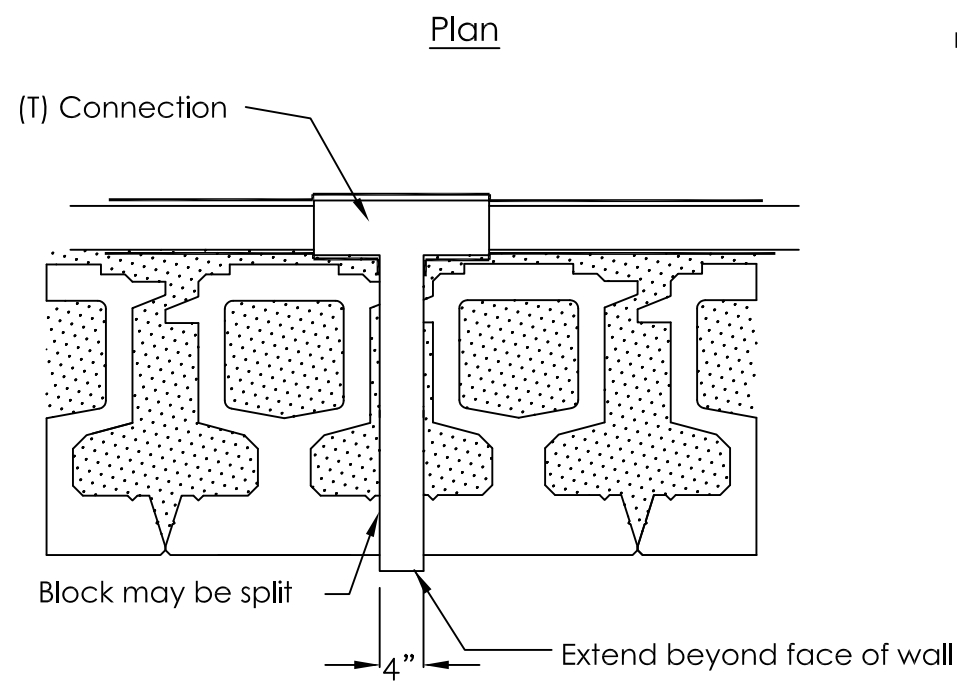


Note: Locate drain tile at lowest elevation above adjacent finish grade.

Profile

This drawing is furnished for preliminary design purposes only, and should not be used for final design drawings or construction drawings without the certification of a professional engineer registered in the state in which the wall will be constructed

No.	Date.	Revision.	By.

PREPARED BY:

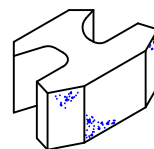

ROCKWOOD
RETAINING WALLS
A better way™

Legend	
Compacted Fill	Crushed Rock
Native Soil	Leveling Pad
Geogrid	

Project Name:	XX
Project Location:	YY
Drawing Description:	Drain Tile Outlet Through Wall

Prepared For:	CCC DDD
Drawn By:	
Checked By:	
Sheet # of \$	
Date: MM/DD/YYYY	
Project Number: WWWPRO#	