


Typical Tiered Wall Section Legend®

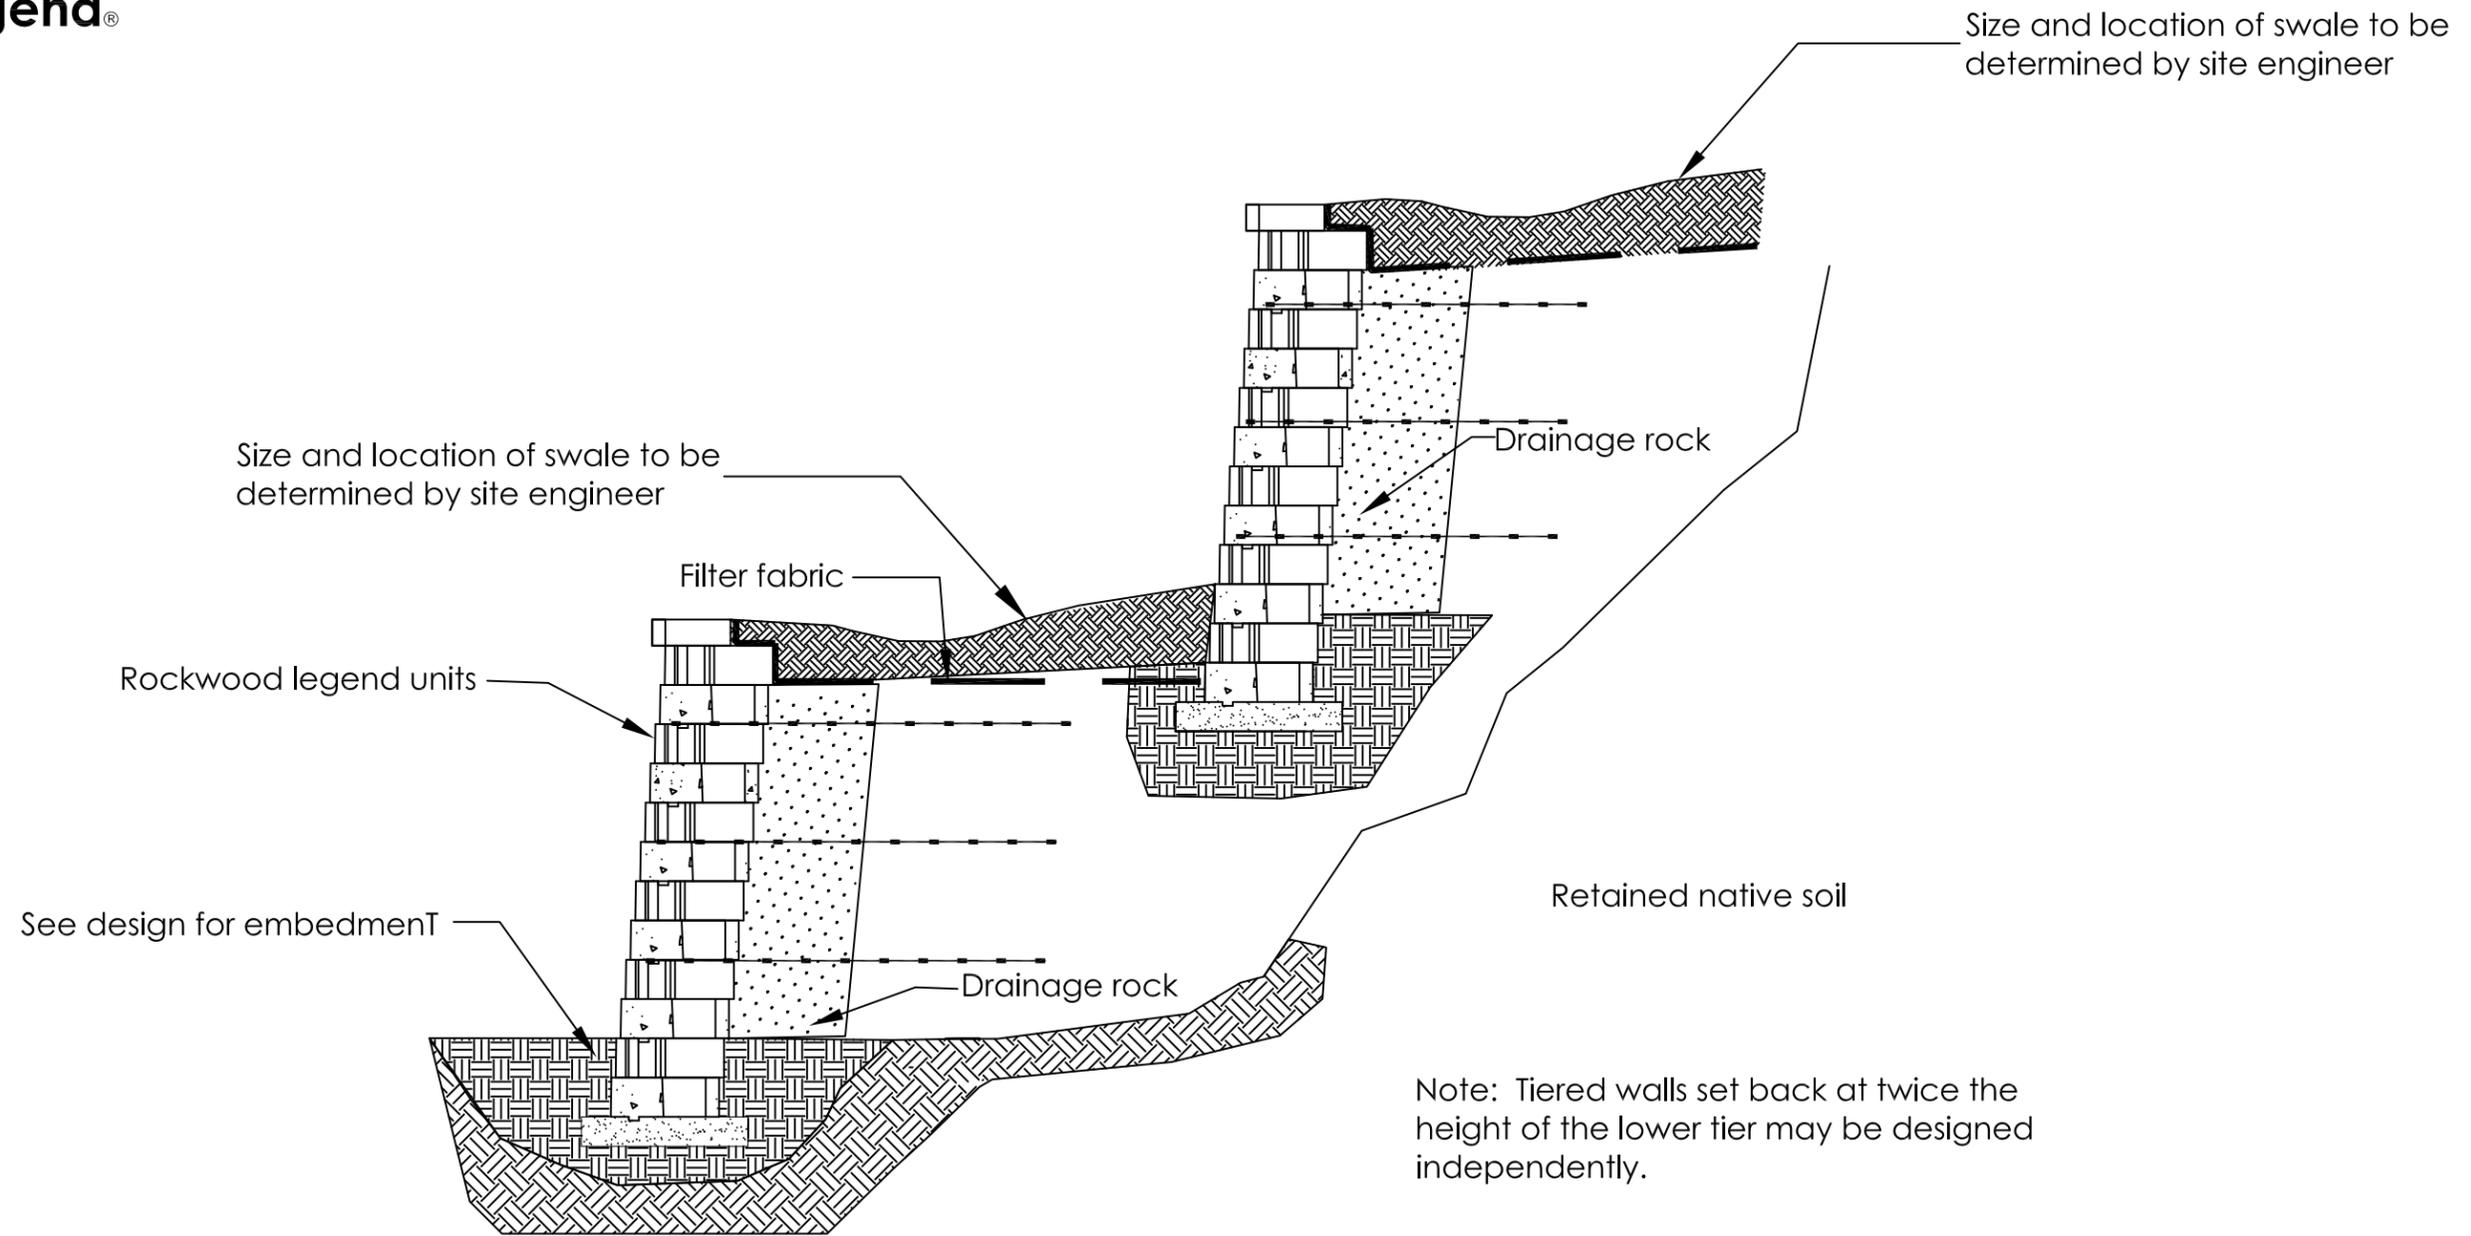

Scale: None

This drawing is furnished for preliminary design purposes only, and should not be used for final design drawings or construction drawings without the certification of a professional engineer registered in the state in which the wall will be constructed

No.	Date.	Revision.	By.

PREPARED BY:

ROCKWOOD
RETAINING WALLS
A better way.

Legend	
	Compacted Fill
	Crushed Rock
	Native Soil
	Leveling Pad
	Geogrid

Project Name:	XX
Project Location:	YY
Drawing Description:	Typical Tiered Wall Section

Prepared For:	CCC
	DDD
Drawn By:	
Checked By:	
Sheet #	or \$
Date:	MM/DD/YYYY
Project Number:	WWWPRO#