


Rockwood Classic® below Stonehedge® 6

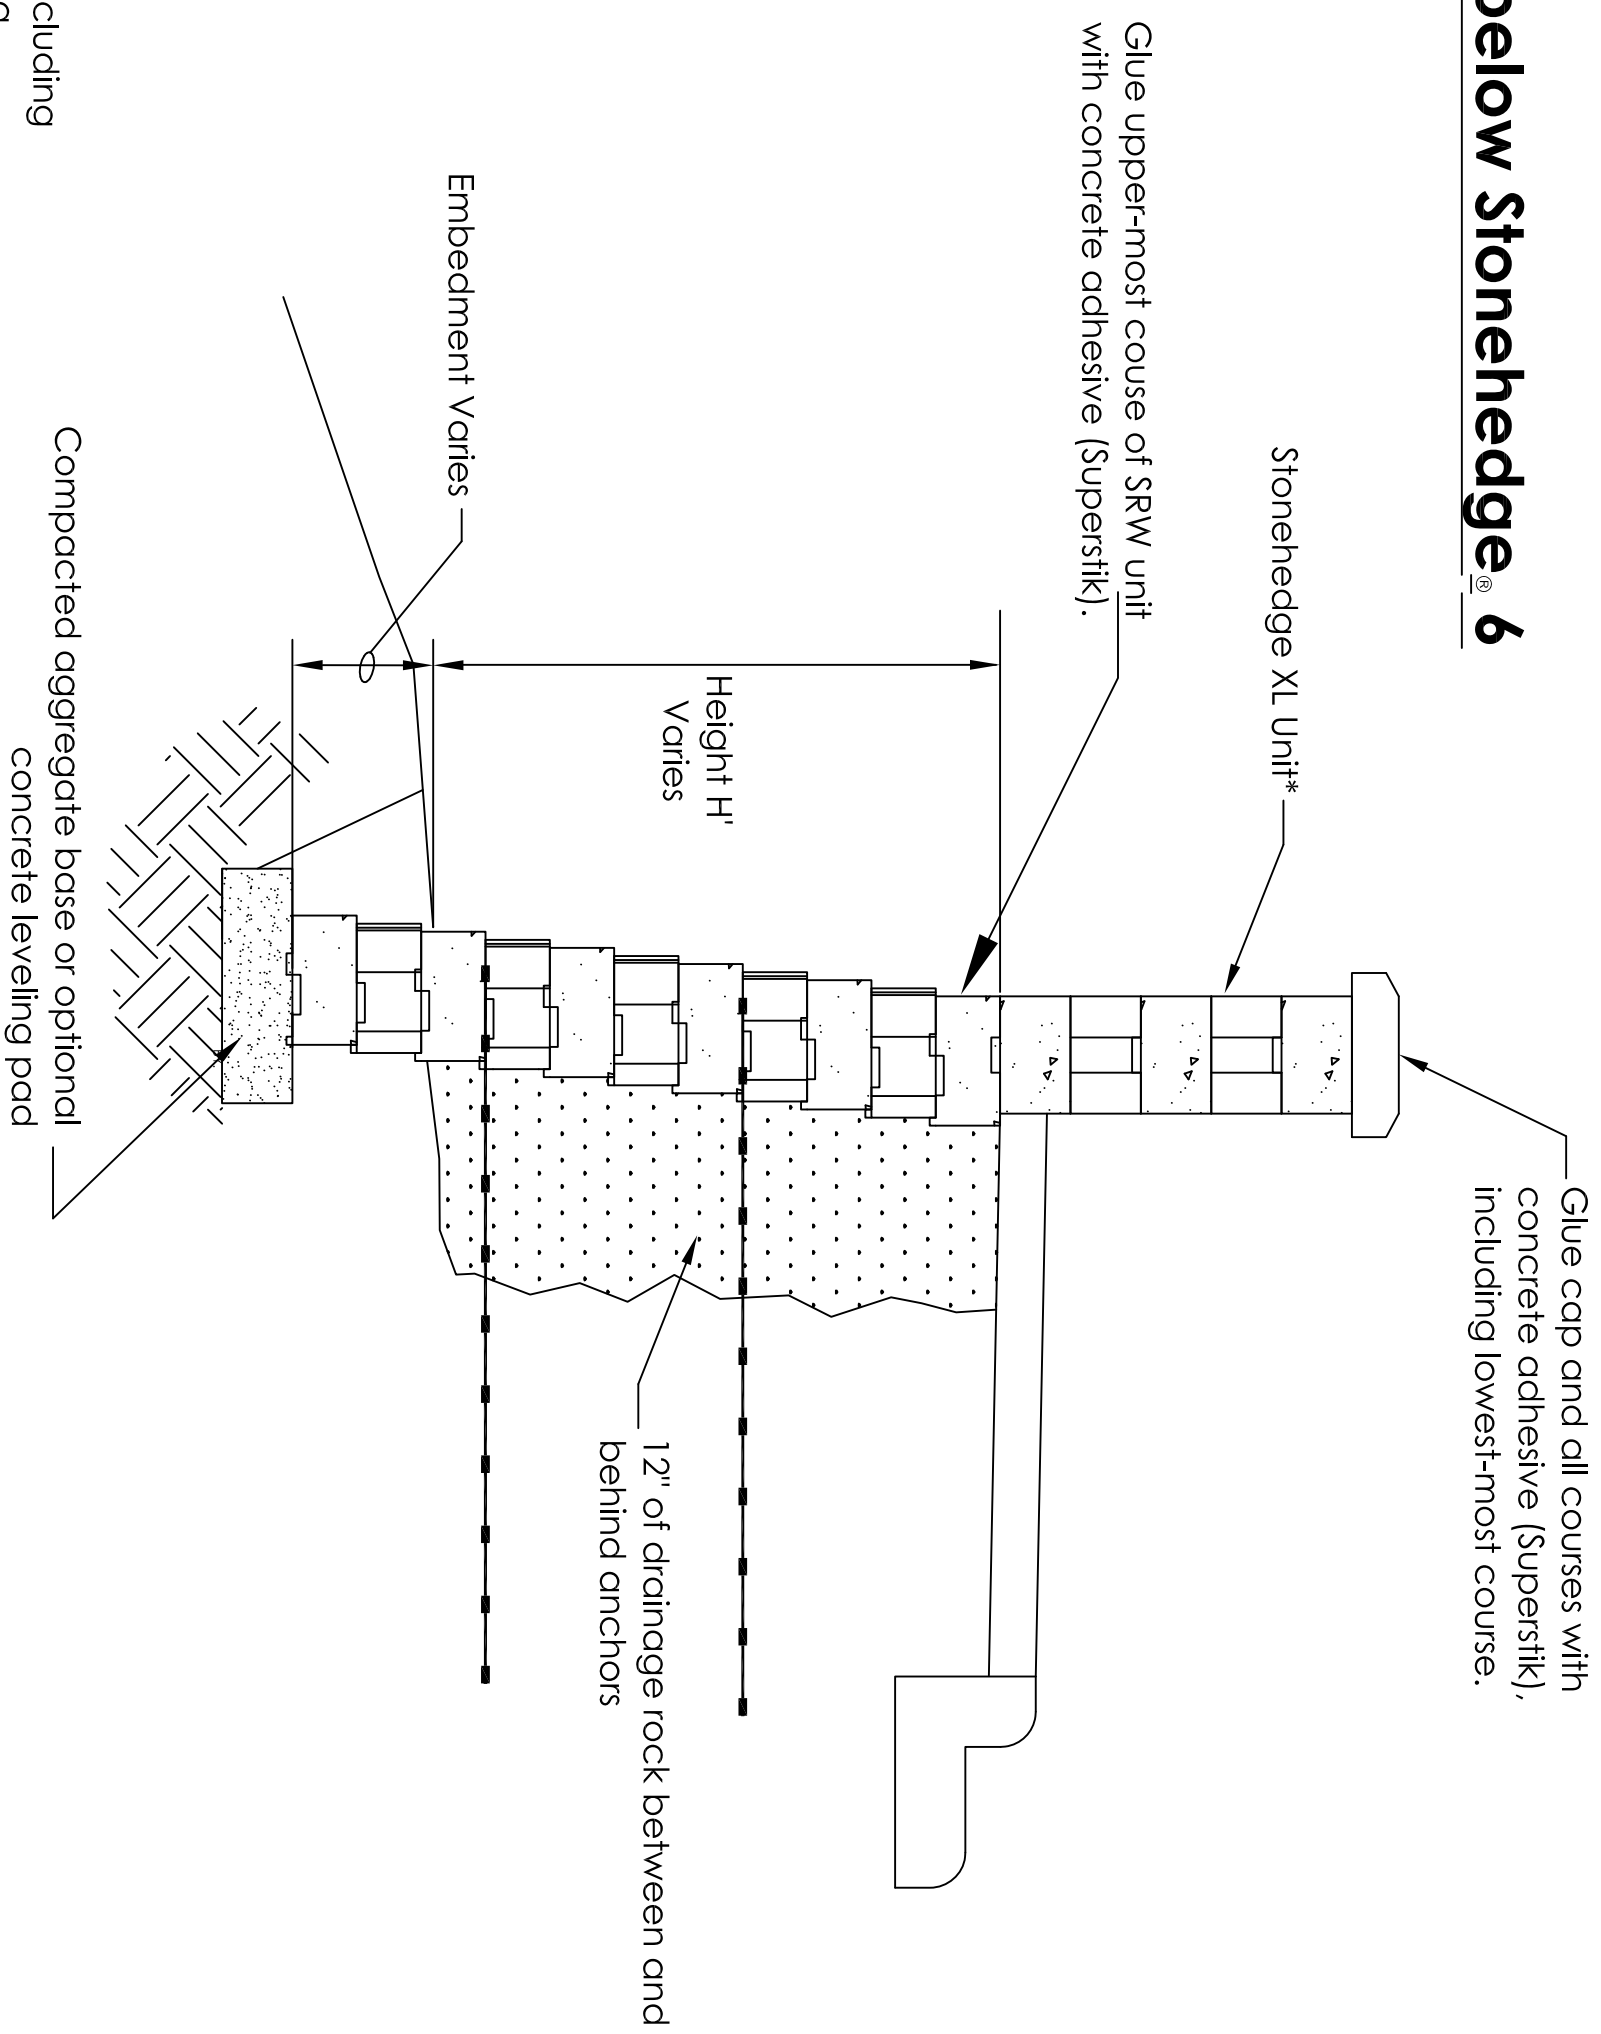

***Note:**
Walls above 3' 4" in height (including cap) should be designed by a registered engineer.

Scale: None

This drawing is furnished for preliminary design purposes only, and should not be used for final design drawings or construction drawings without the certification of a professional engineer registered in the state in which the wall will be constructed





No.	Date.	Revision.	By.

PREPARED BY:



ROCKWOOD
RETAINING WALLS
A better way™

Legend

	Compacted fill		3/4" Crushed Stone
	Leveling Pad		Geogrid

Project Name:	Prepared For:
Project Location:	Drawn By:
Drawing Description: Rockwood Classic Stonehedge . 6	Checked By:
Date:	Sheet of
Project Number:	Project Number: