


Overhang Coping Detail

Classic 6

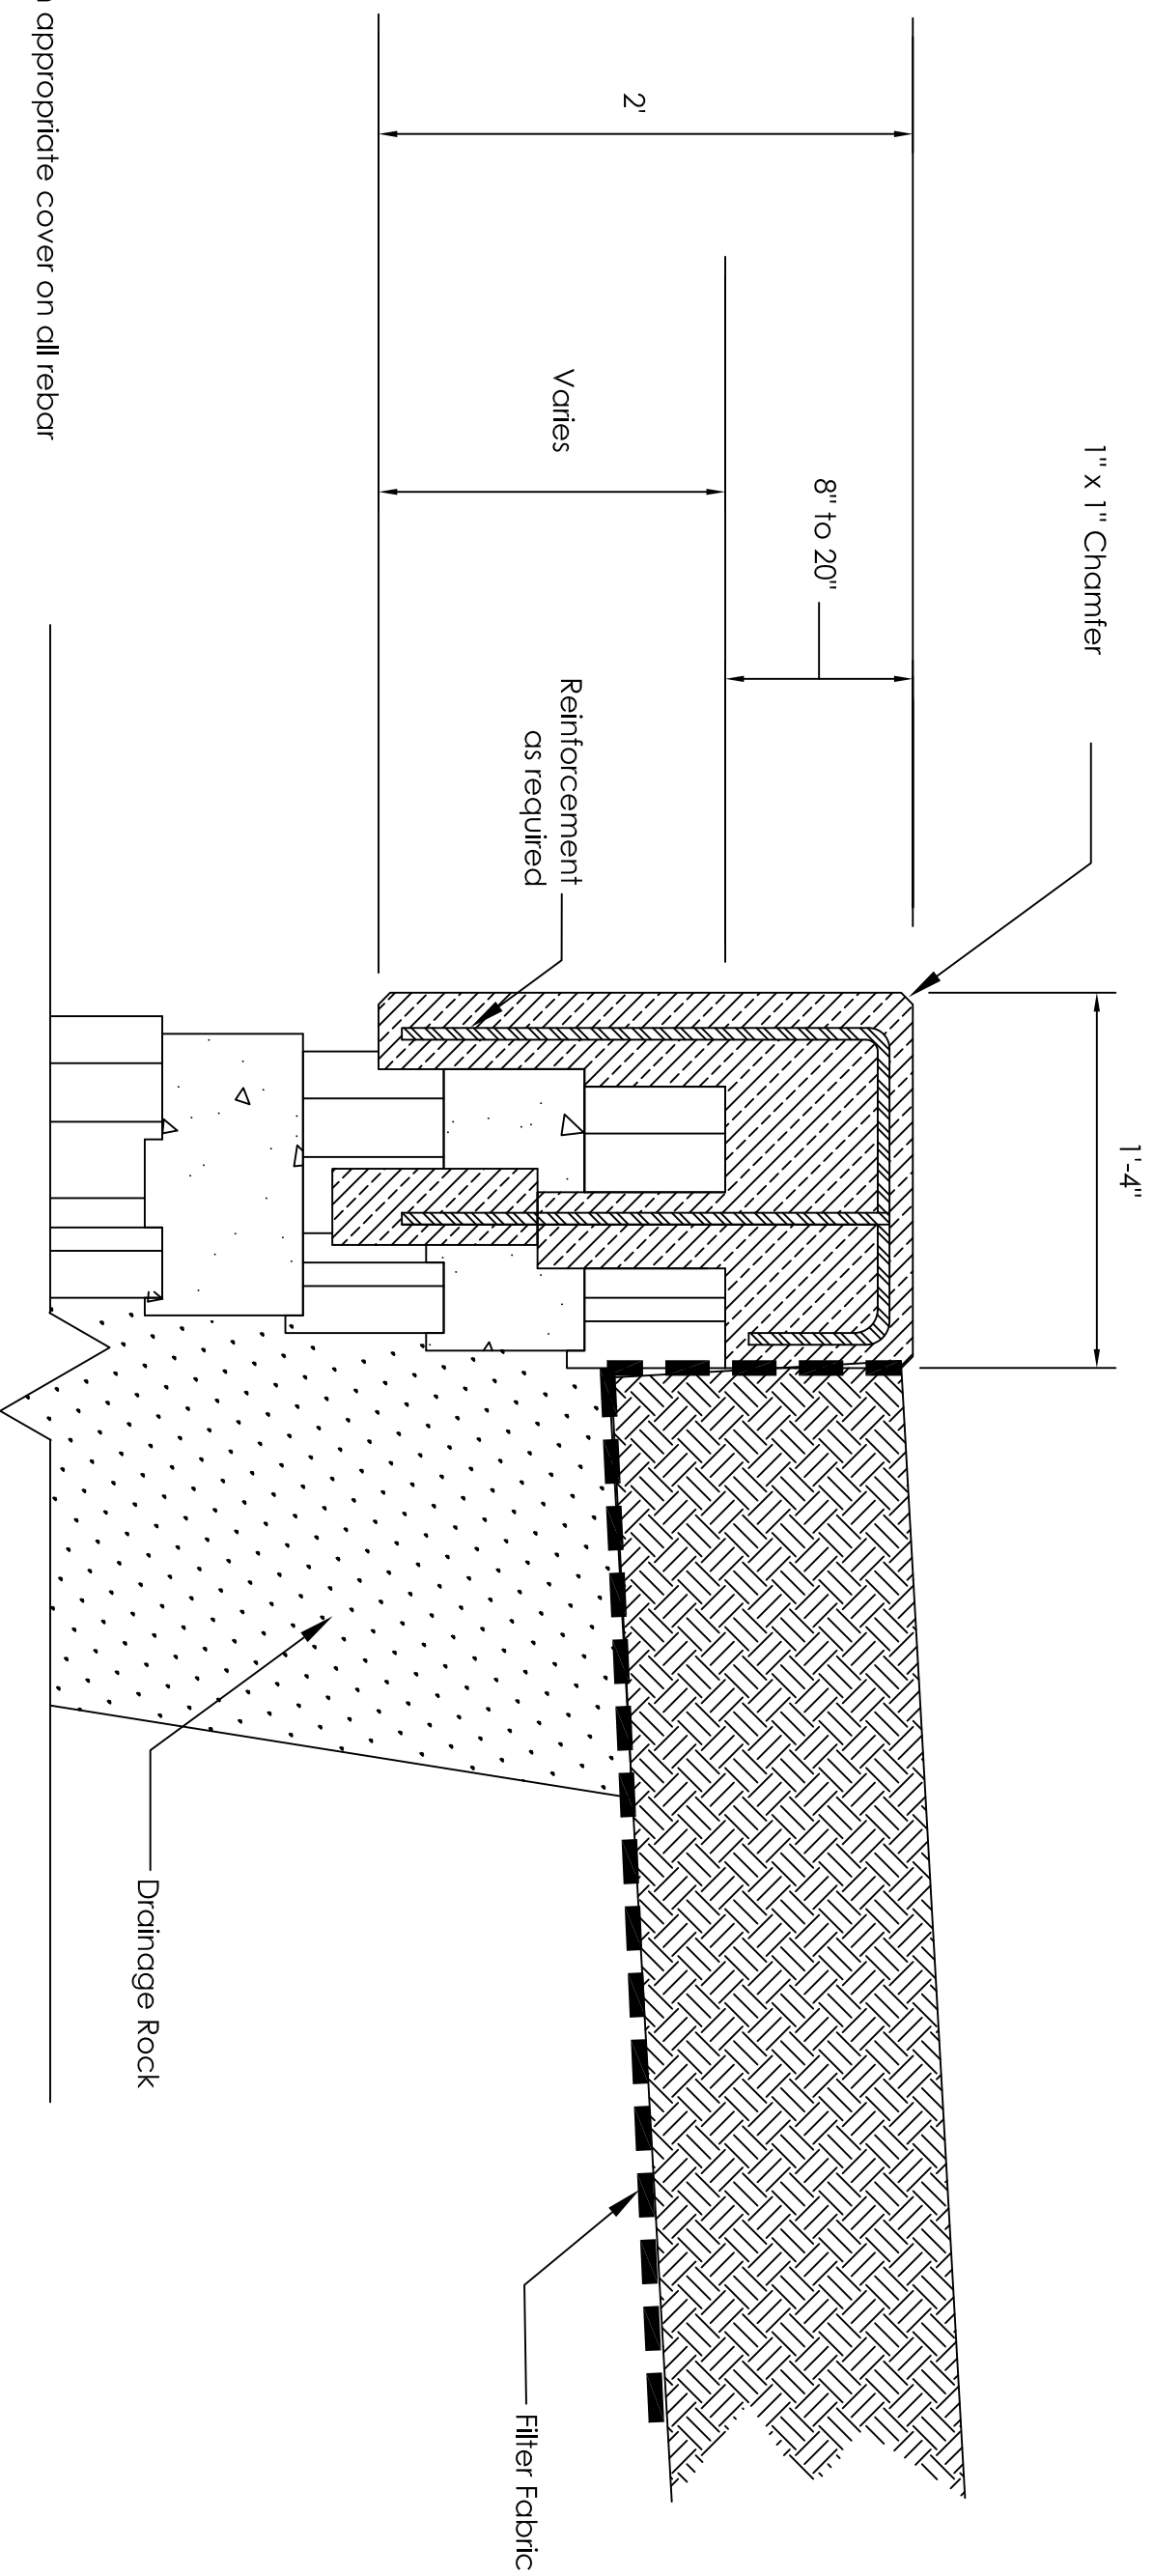


- Note:
- 1) Maintain appropriate cover on all rebar
 - 2) Full expansion joints shall be placed at wall radius and bend points
 - 3) Insure wall steps are covered by coping

Scale: None

This drawing is furnished for preliminary design purposes only, and should not be used for final design drawings or construction drawings without the certification of a professional engineer registered in the state in which the wall will be constructed




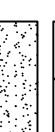

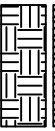
No.	Date.	Revision.	By.

PREPARED BY:



ROCKWOOD
RETAINING WALLS
A better way™

LEGEND

	Impervious Compacted Fill		3/4" Crushed Stone
	Compacted Fill Native Soil		Leveling Pad
	Geogrid		Drainage Rock

Project name:	XX	Prepared for:	CCC
Project location:	YY	Drawn by:	DDD
Drawing description:	Overhang Coping Detail	Created by:	
		Sheet # of \$	
		Date MM/DD/YYYY	
		Project Number: WWFRO#	