


# Classic 6 with Stonehedge XL

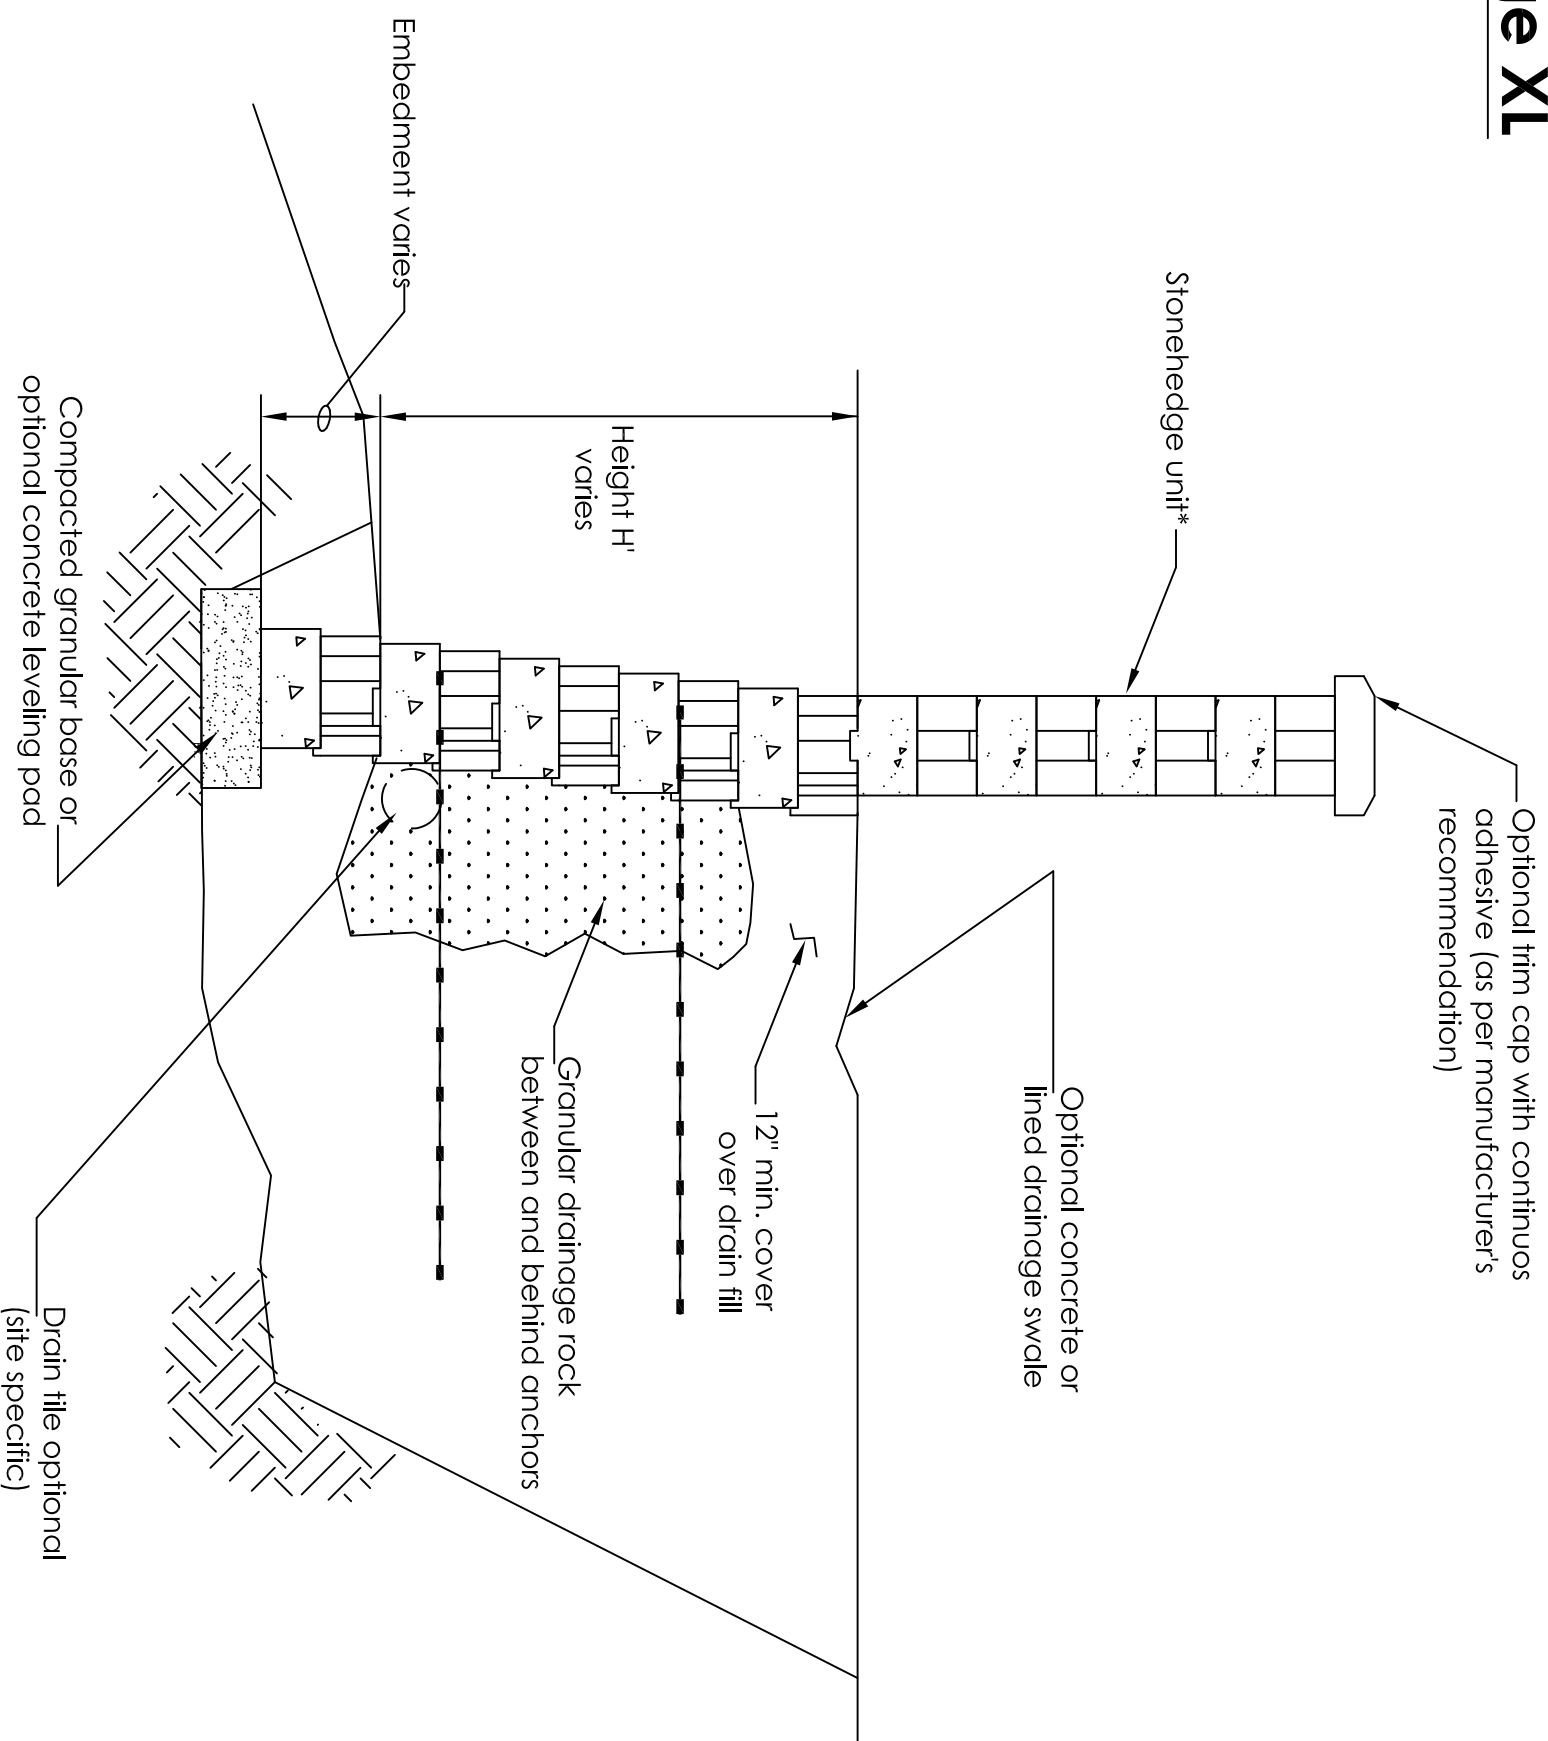


\*Note:  
Walls above 4' in height should be designed by a registered engineer.

Scale: None

This drawing is furnished for preliminary design purposes only, and should not be used for final design drawings or construction drawings without the certification of a professional engineer registered in the state in which the wall will be constructed


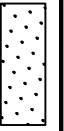

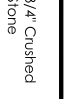


No.	Date.	Revision.	By.

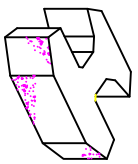**PREPARED BY:**



**ROCKWOOD**  
RETAINING WALLS  
A better way™

**LEGEND**

	Impervious Compacted Fill		3/4" Crushed Stone
	Compacted Fill		Leveling Pad
	Native Soil		Geogrid

Project name:	XX	Prepared for:	CCC
Project location:	YY	Drawn by:	DDD
Drawing description:	Classic 6 with Stonehedge XL	Checked by:	
		Sheet # of \$	
		Date: MM/DD/YYYY	
		Project Number: WW/PRO#	