


# Fence Near Wall

## Classic Colonial

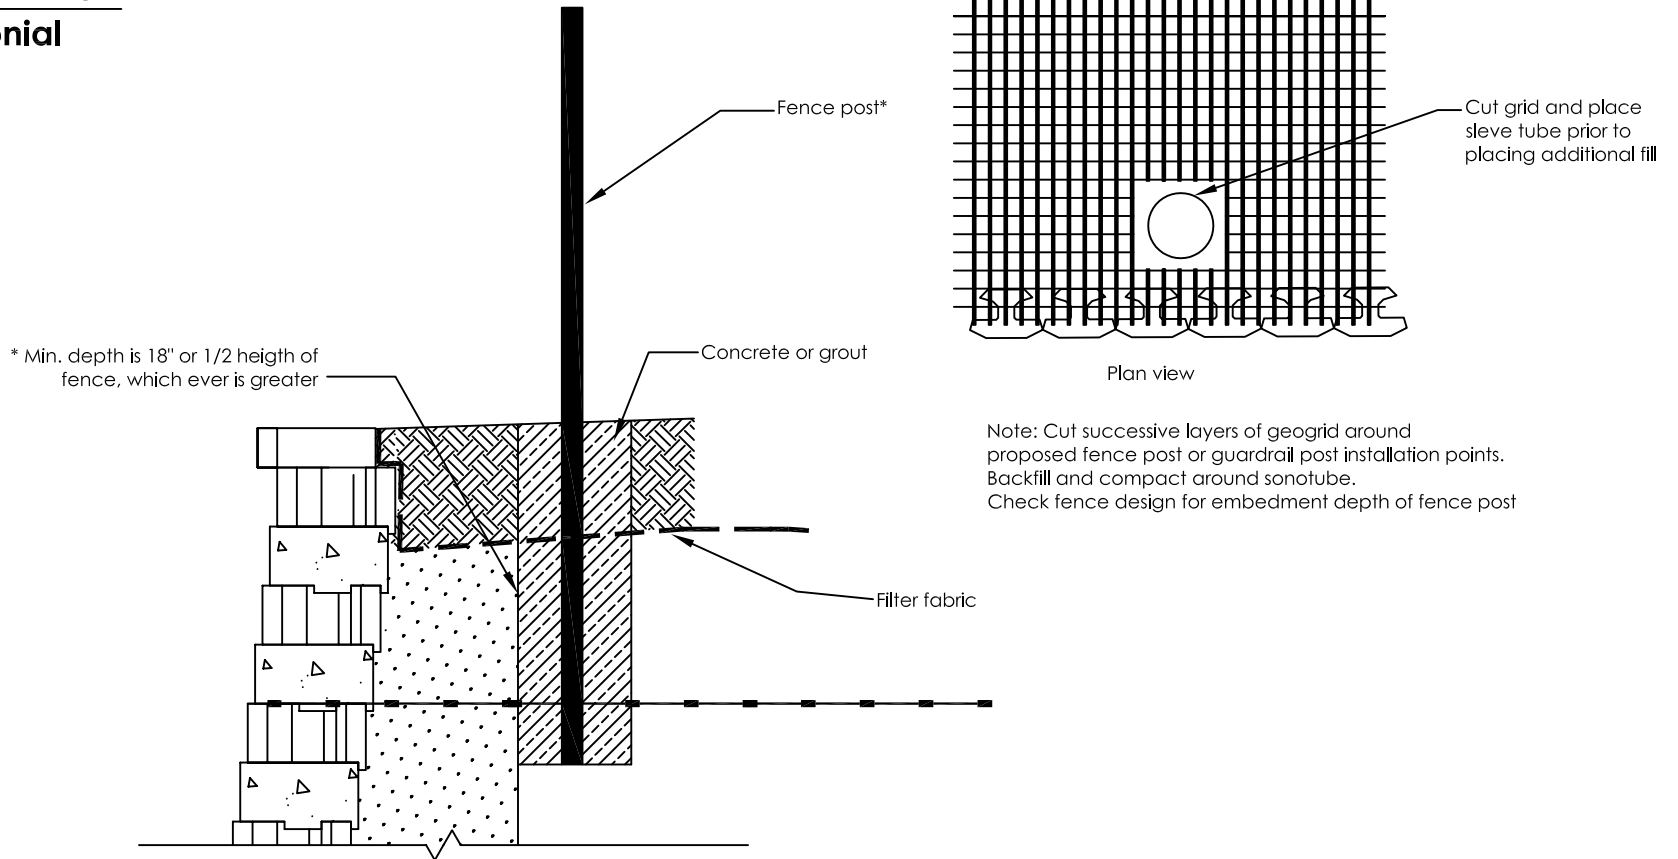

\*Non wind bearing fence. If lateral loads will be applied, fence should be designed by structural engineer.

Scale: None

This drawing is furnished for preliminary design purposes only, and should not be used for final design drawings or construction drawings without the certification of a professional engineer registered in the state in which the wall will be constructed

| No. | Date. | Revision. | By. |
|-----|-------|-----------|-----|
|     |       |           |     |
|     |       |           |     |
|     |       |           |     |
|     |       |           |     |

PREPARED BY:



**ROCKWOOD**  
RETAINING WALLS  
*A better way.*

### Legend

|  |                            |  |                    |
|--|----------------------------|--|--------------------|
|  | Impermeable Compacted Fill |  | 3/4" Crushed Stone |
|  | Compacted Fill             |  | Levelling Pad      |
|  | Native Soil                |  | Geogrid            |

|                      |                 |
|----------------------|-----------------|
| Project Name:        | XX              |
| Project Location:    | YY              |
| Drawing Description: | Fence Near Wall |

|                         |            |
|-------------------------|------------|
| Prepared For:           | CCC<br>DDD |
| Drawn By:               |            |
| Checked By:             |            |
| Sheet # of \$           |            |
| Date: MM/DD/YYYY        |            |
| Project Number: WWWPRO# |            |