


# Water Application Classic Colonial

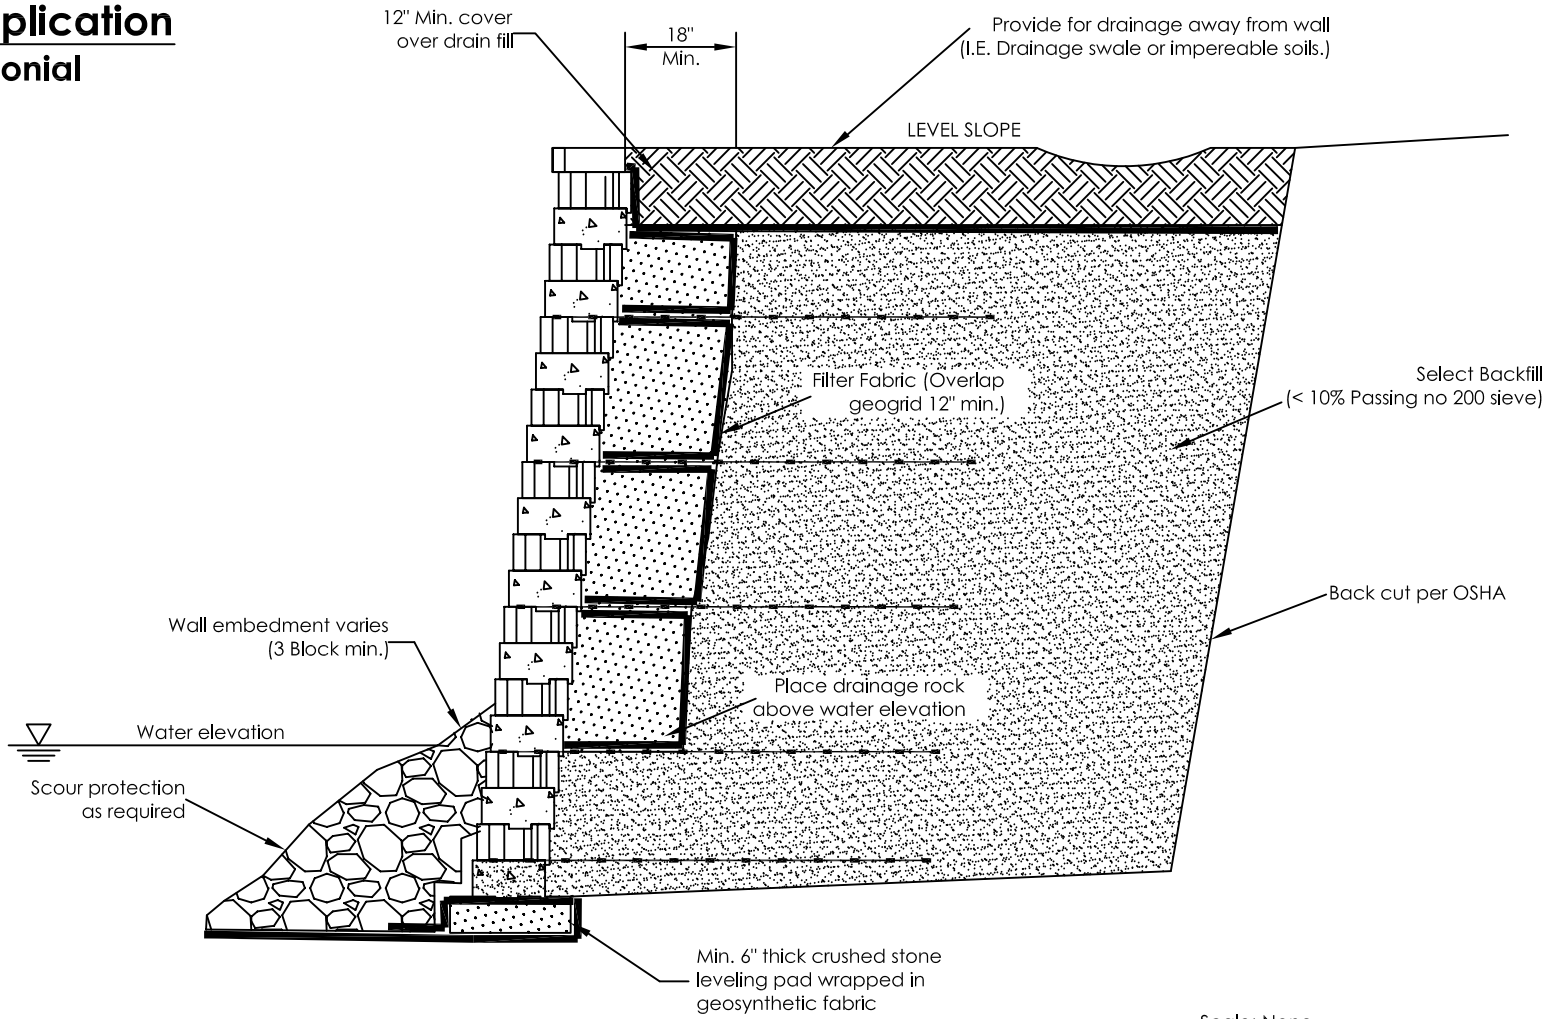

This drawing is furnished for preliminary design purposes only, and should not be used for final design drawings or construction drawings without the certification of a professional engineer registered in the state in which the wall will be constructed

No.	Date	Revision	By

PREPARED BY:



**ROCKWOOD**  
RETAINING WALLS  
*A better way*

### Legend

	Impermeable Compacted Fill		3/4" Crushed Stone
	Compacted Fill		Leveling Pad
	Native Soil		Geogrid

Project Name:	XX	Prepared For:	CCC DDD
Project Location:	YY	Drawn By:	Checked By:
Drawing Description:	Water Application		
Sheet # of \$	Date: MM/DD/YYYY		
Project Number:	WWWPRO#		