


Traffic Barrier Legend®

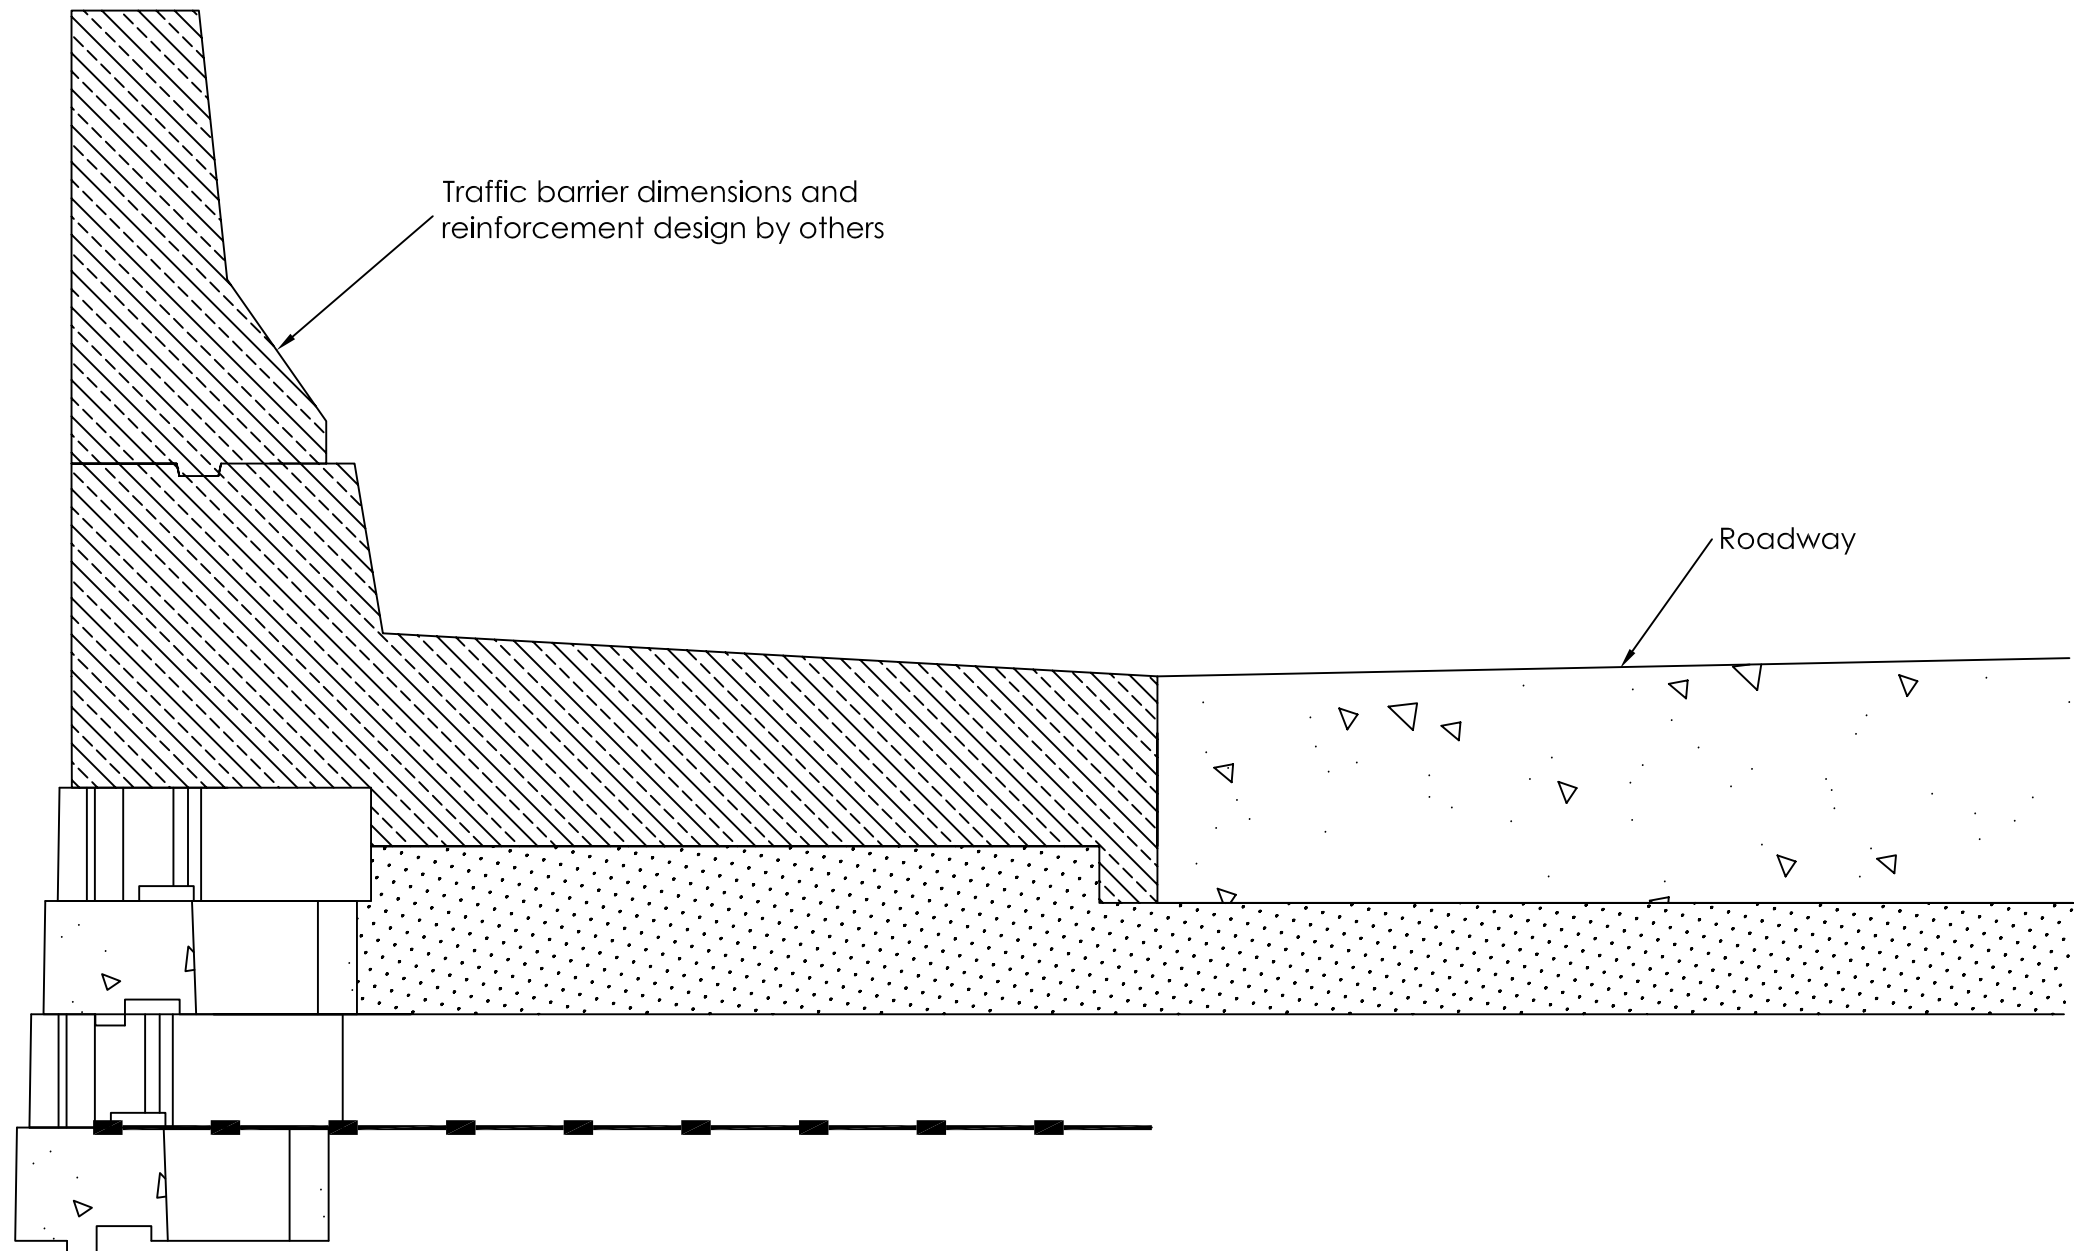


Scale: None

This drawing is furnished for preliminary design purposes only, and should not be used for final design drawings or construction drawings without the certification of a professional engineer registered in the state in which the wall will be constructed

No.	Date.	Revision.	By.

PREPARED BY:

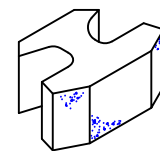

ROCKWOOD
RETAINING WALLS
A better way.

Legend

	Compacted Fill		Crushed Rock
	Native Soil		Leveling Pad
		Geogrid	

Project Name:	XX
Project Location:	YY
Drawing Description:	Traffic Barrier

Prepared For:	CCC DDD
Drawn By:	
Checked By:	
Sheet # of \$	
Date: MM/DD/YYYY	
Project Number: WWWPRO#	