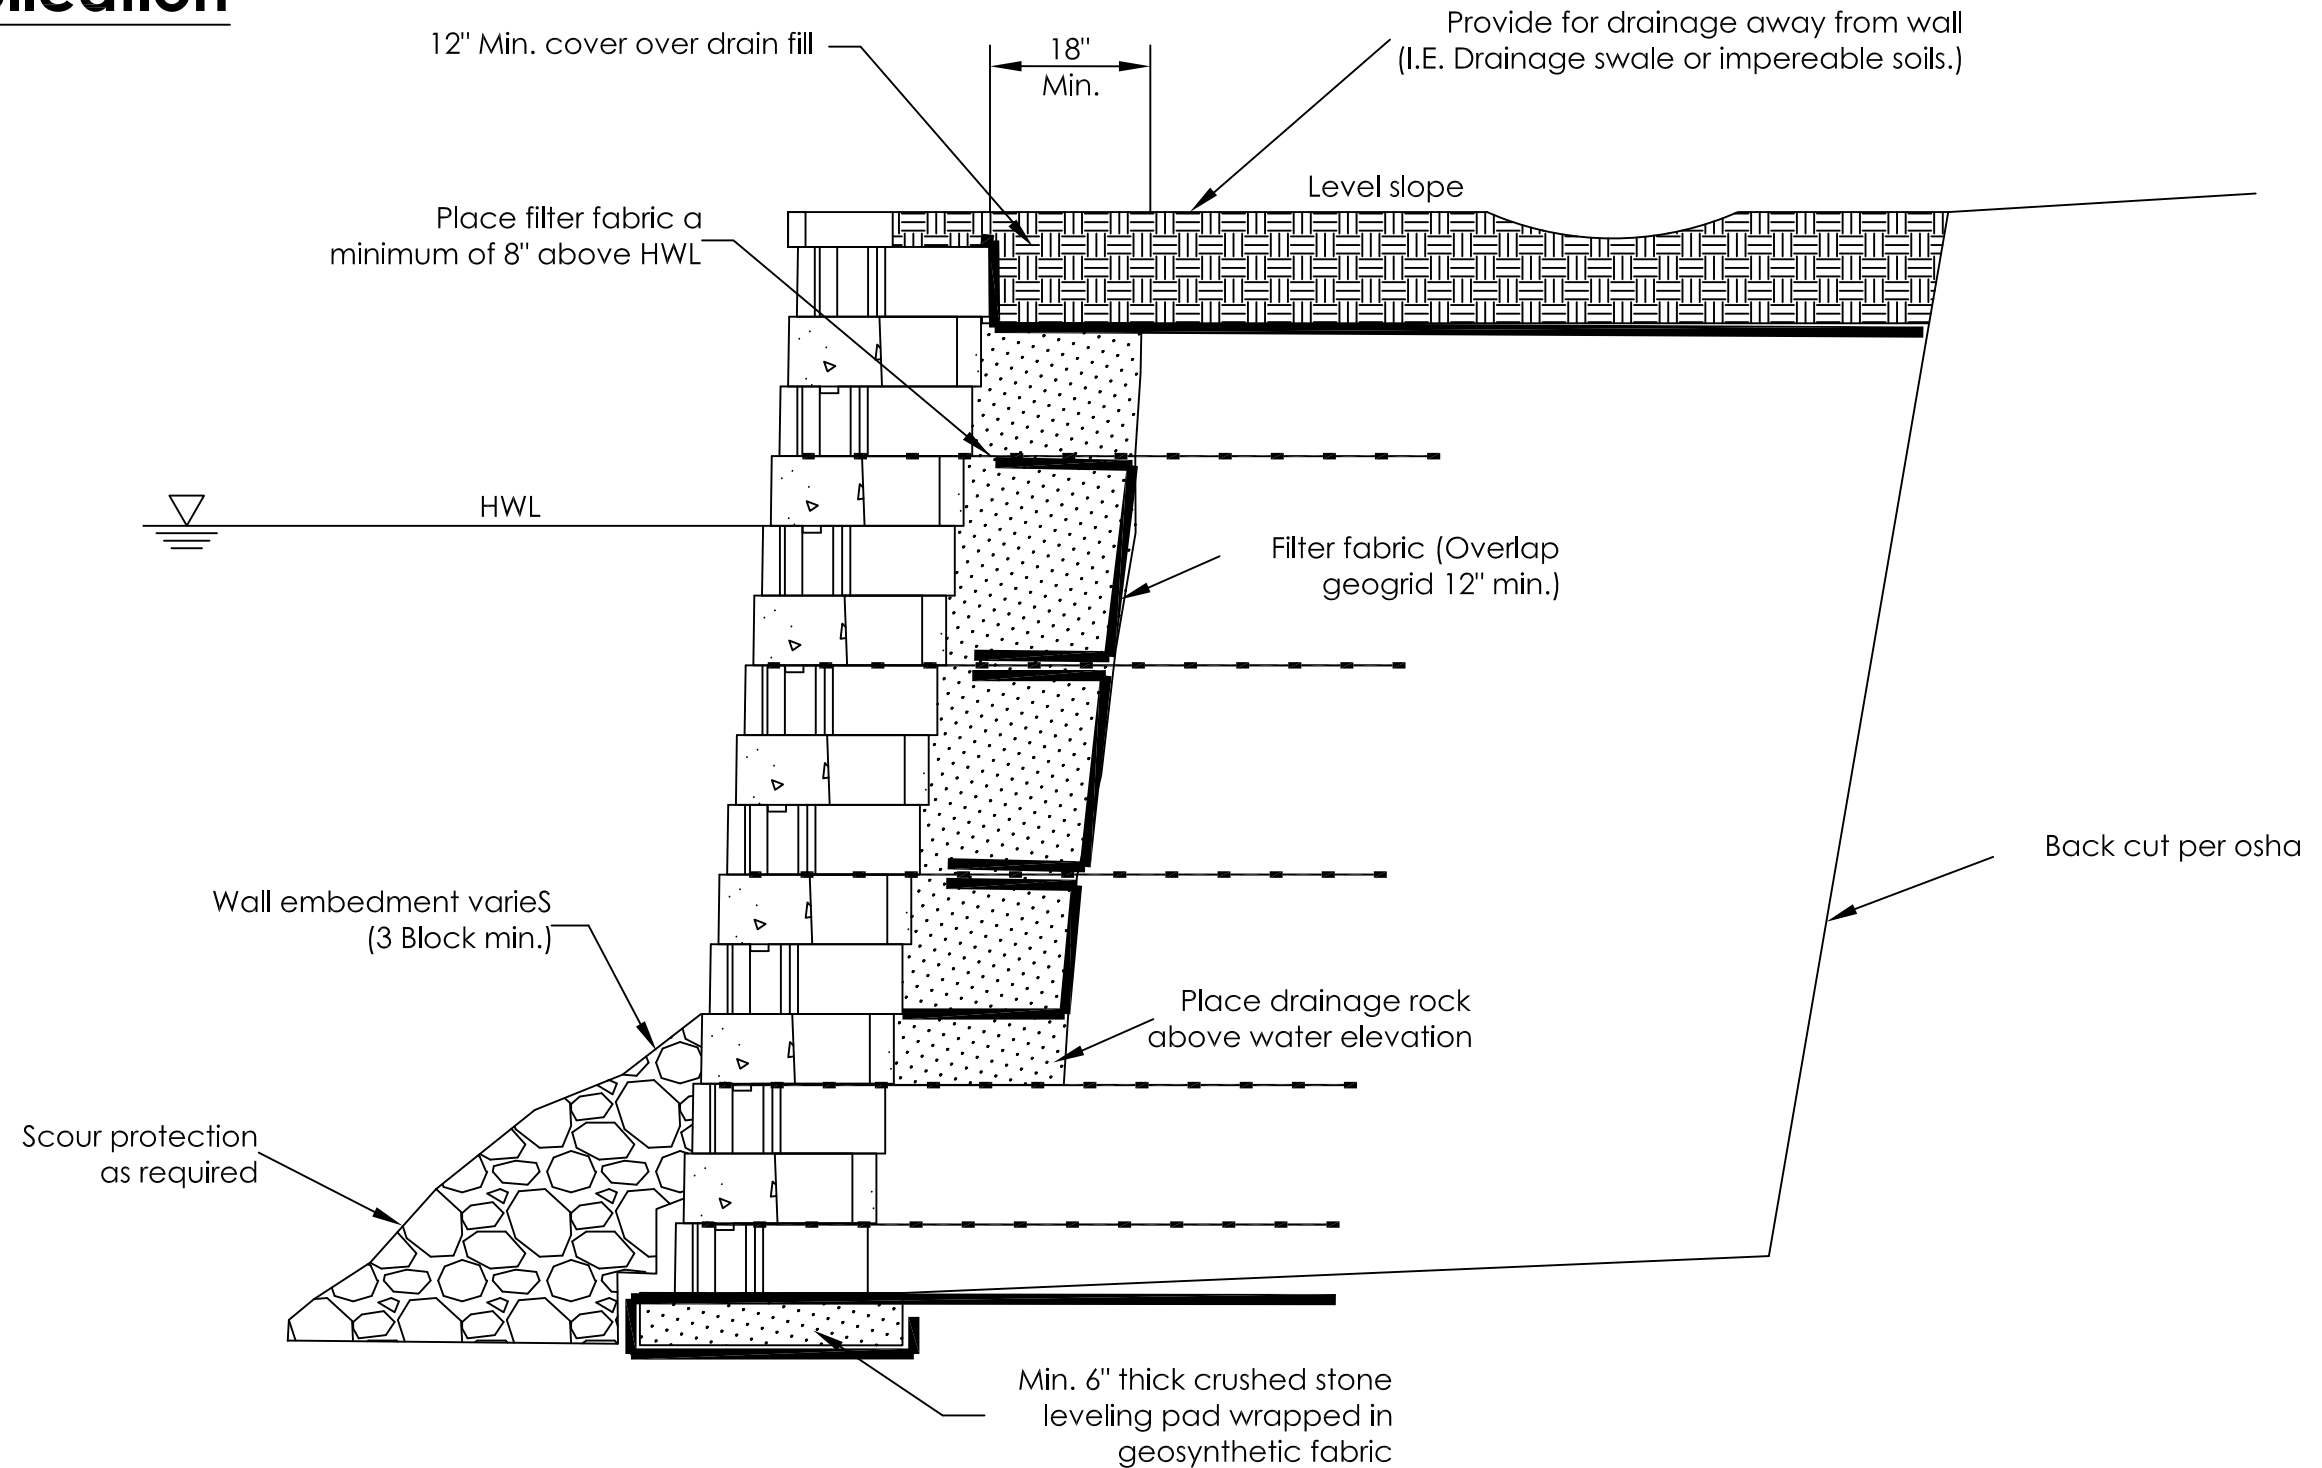


# Water Application

## Legend®



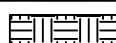

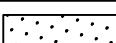
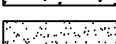

This drawing is furnished for preliminary design purposes only, and should not be used for final design drawings or construction drawings without the certification of a professional engineer registered in the state in which the wall will be constructed

No.	Date.	Revision.	By.

PREPARED BY:



**ROCKWOOD**  
RETAINING WALLS  
*A better way.*

Legend	
	Compacted Fill
	Native Soil
	3/4" Crushed Stone
	Leveling Pad
	Geogrid

Project Name:	XX
Project Location:	YY
Drawing Description:	Water Application

Prepared For:	CCC DDD
Drawn By:	
Checked By:	
Sheet # of \$	
Date: MM/DD/YYYY	
Project Number: WWWPRO#	