


Traffic Barrier Monument HD®

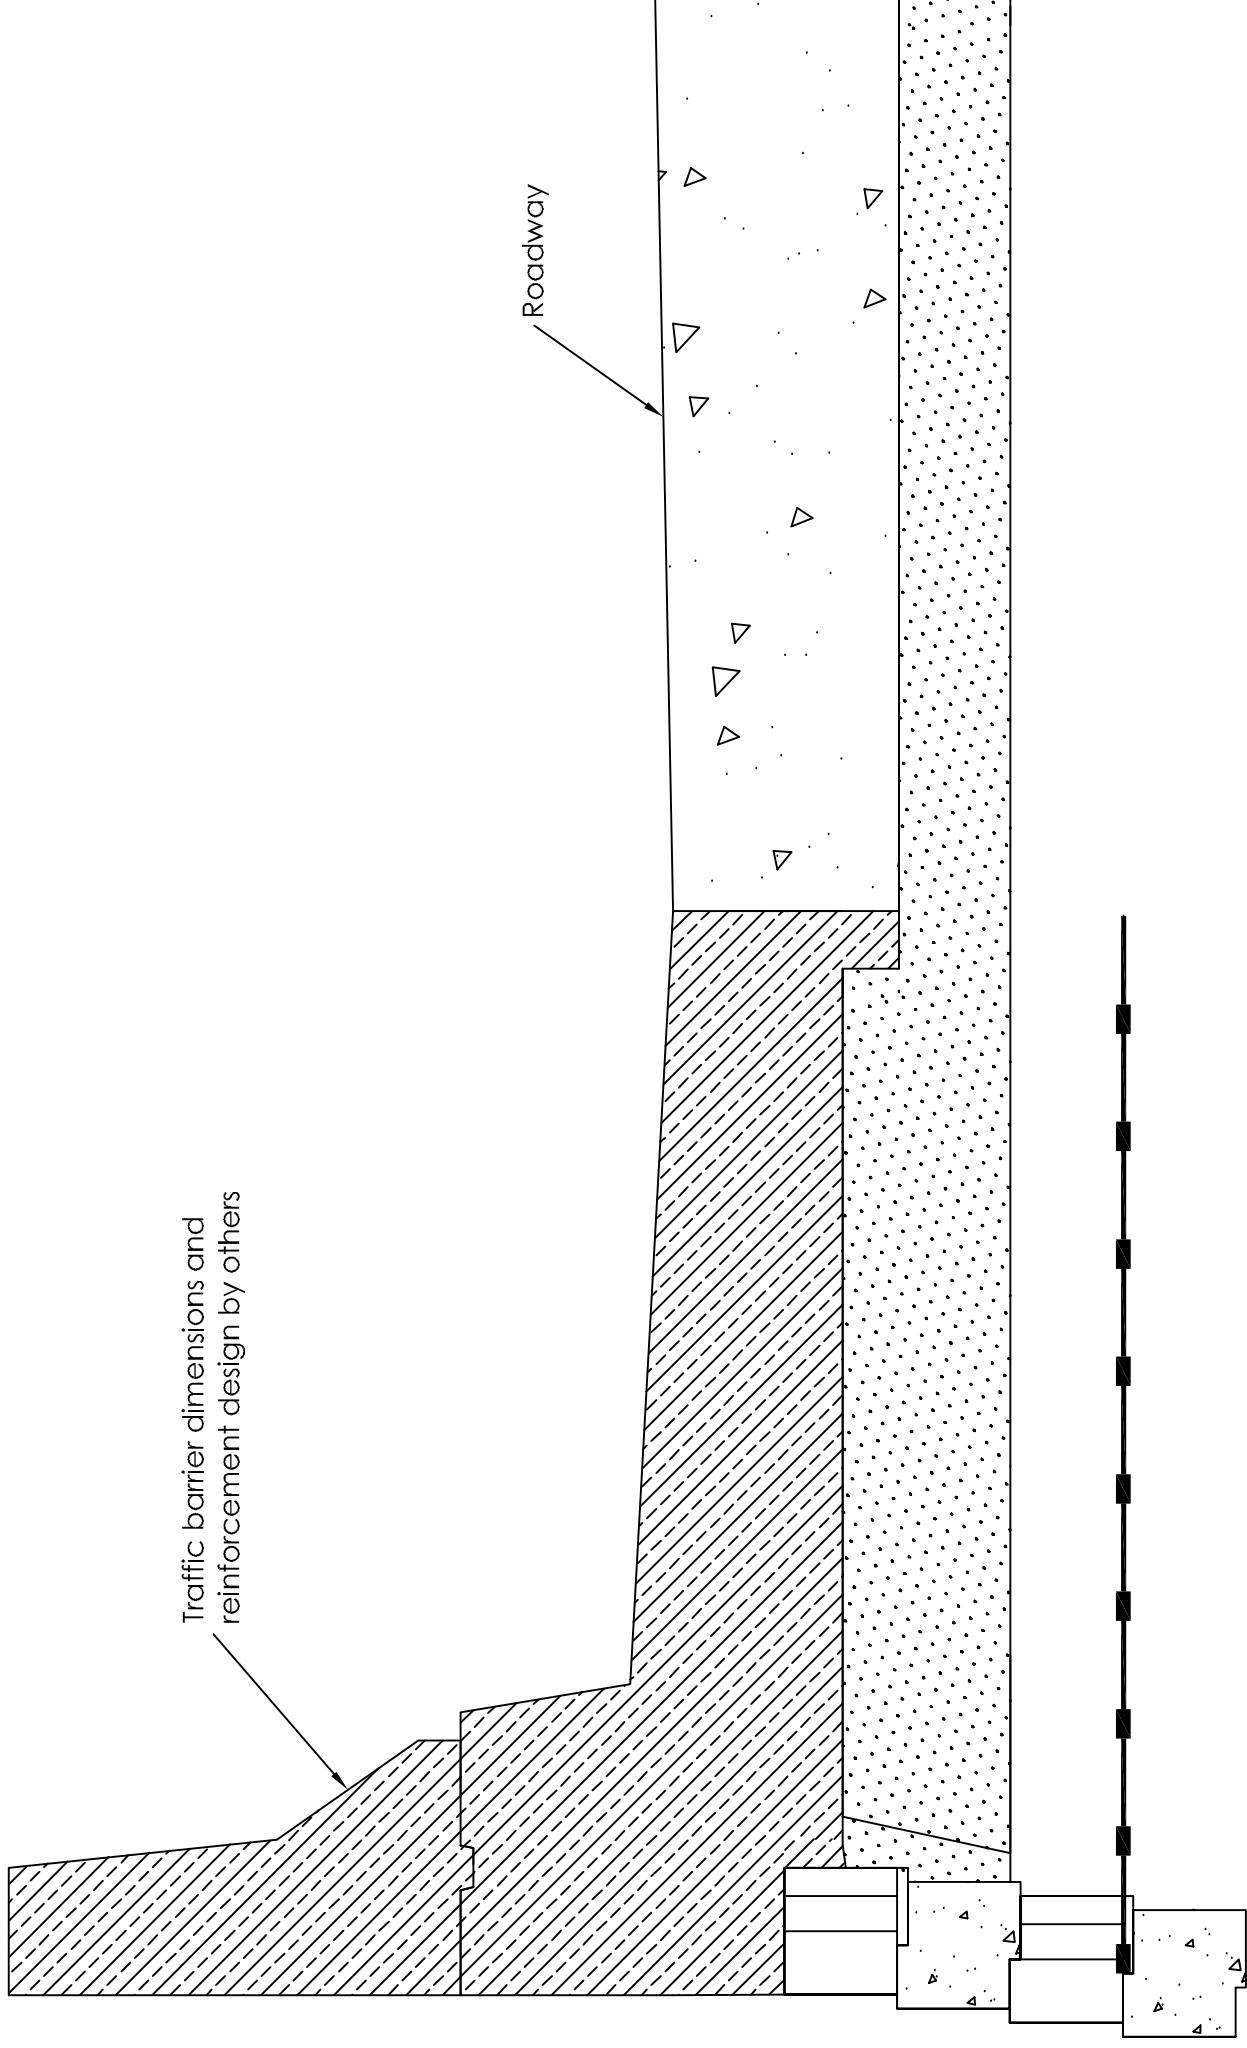

Scale: None

This drawing is furnished for preliminary design purposes only, and should not be used for final design drawings or construction drawings without the certification of a professional engineer registered in the state in which the wall will be constructed

No.	Date.	Revision.	By.



Legend

	Impervious compacted soil
	3/4" Crushed stone
	Compacted soil
	Leveling pad
	Geogrid

Project Name:	XX
Project Location:	YY
Drawing Description:	Traffic Barrier

Prepared by:	CCC
Drawn by:	DDD
Checked by:	
Sheet #	of \$
Date:	MM/DD/YYYY
Project Number:	WWPRO#