
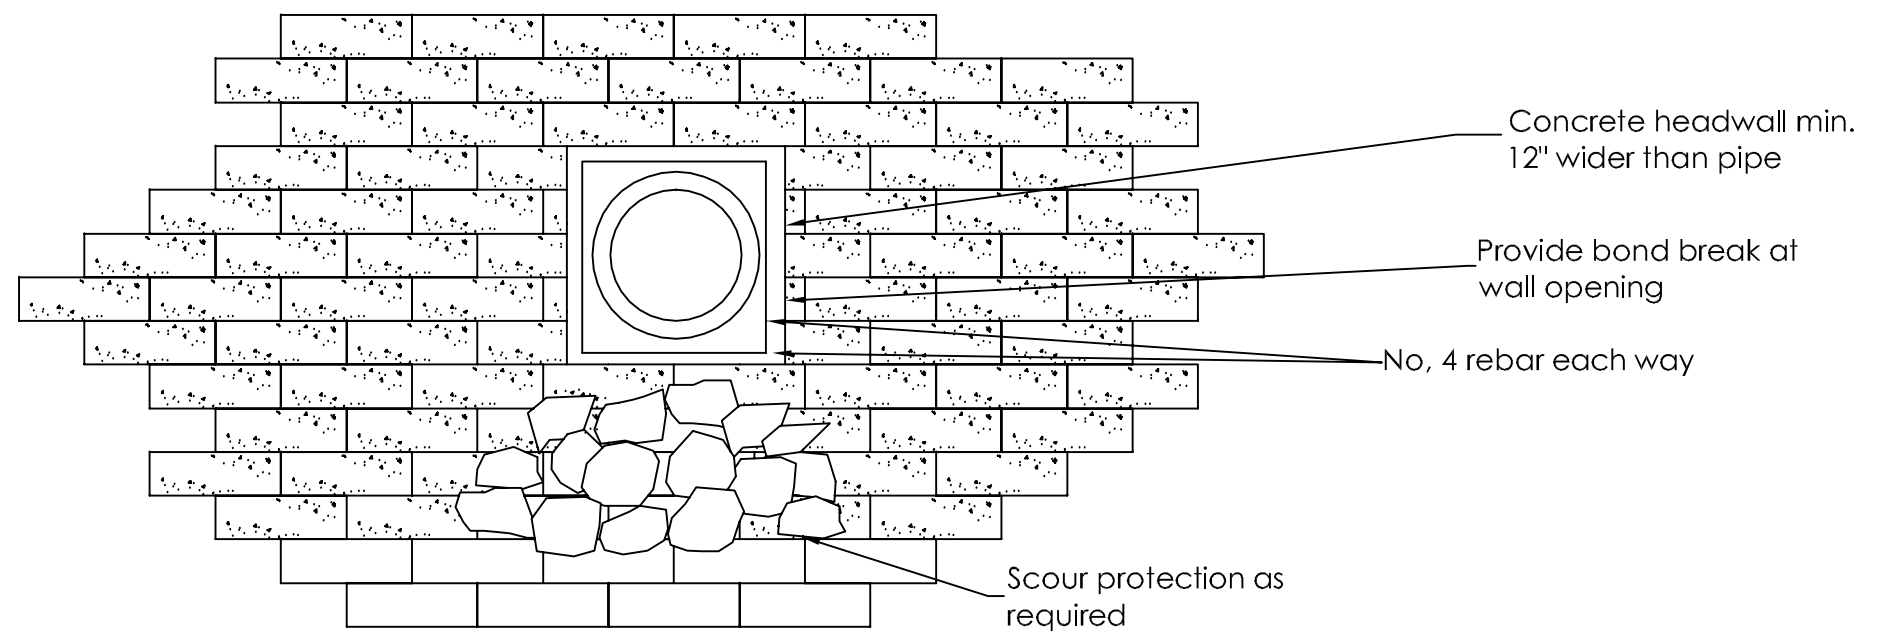
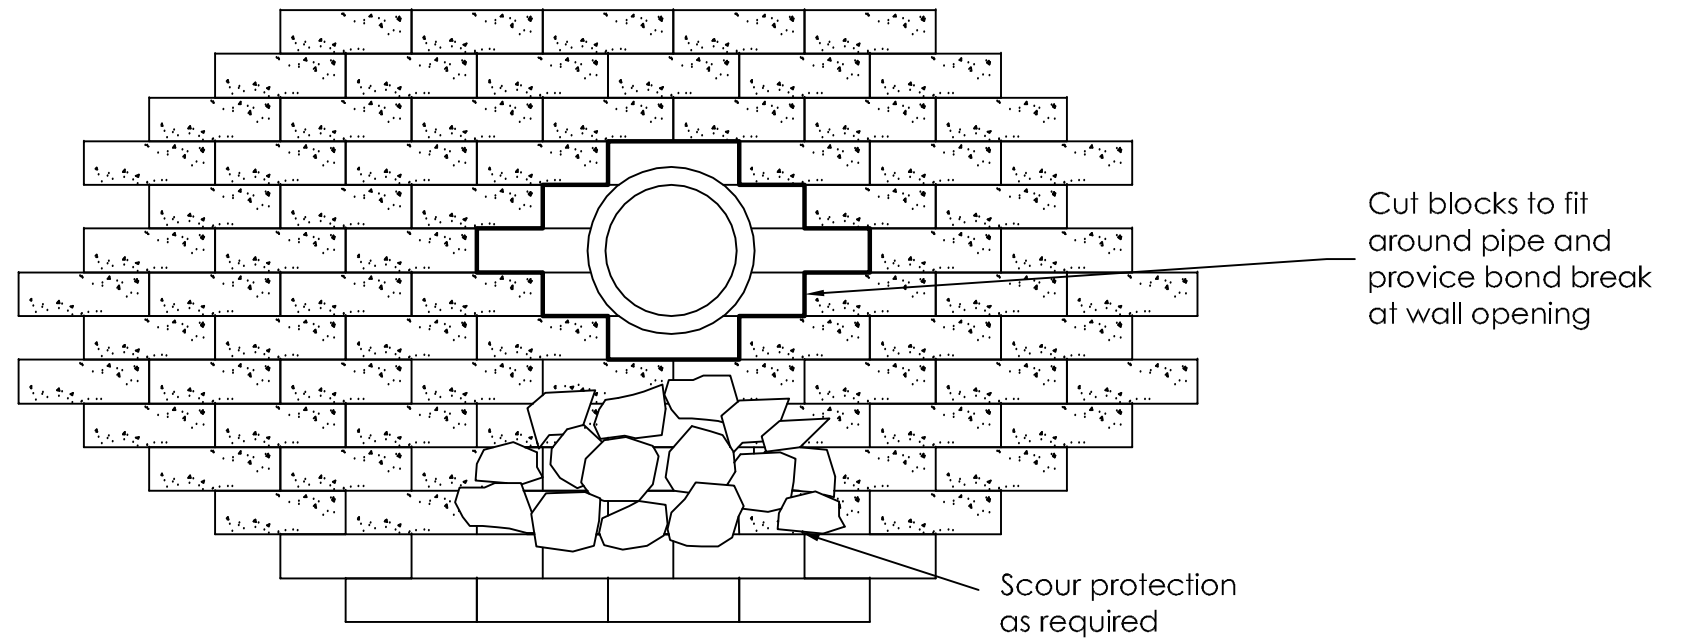


Wall With Pipe Penetration

Monument HD[®]

Notes:


1. Pipe to extend beyond base course of wall no less than 12"
2. Bed pipe in open graded crushed stone (I.E. NO. 57 OR 67 Stone) and tie stone to 4" dia. pipe at wall base and daylight 4" pipe through wall face on each side of concrete headwall

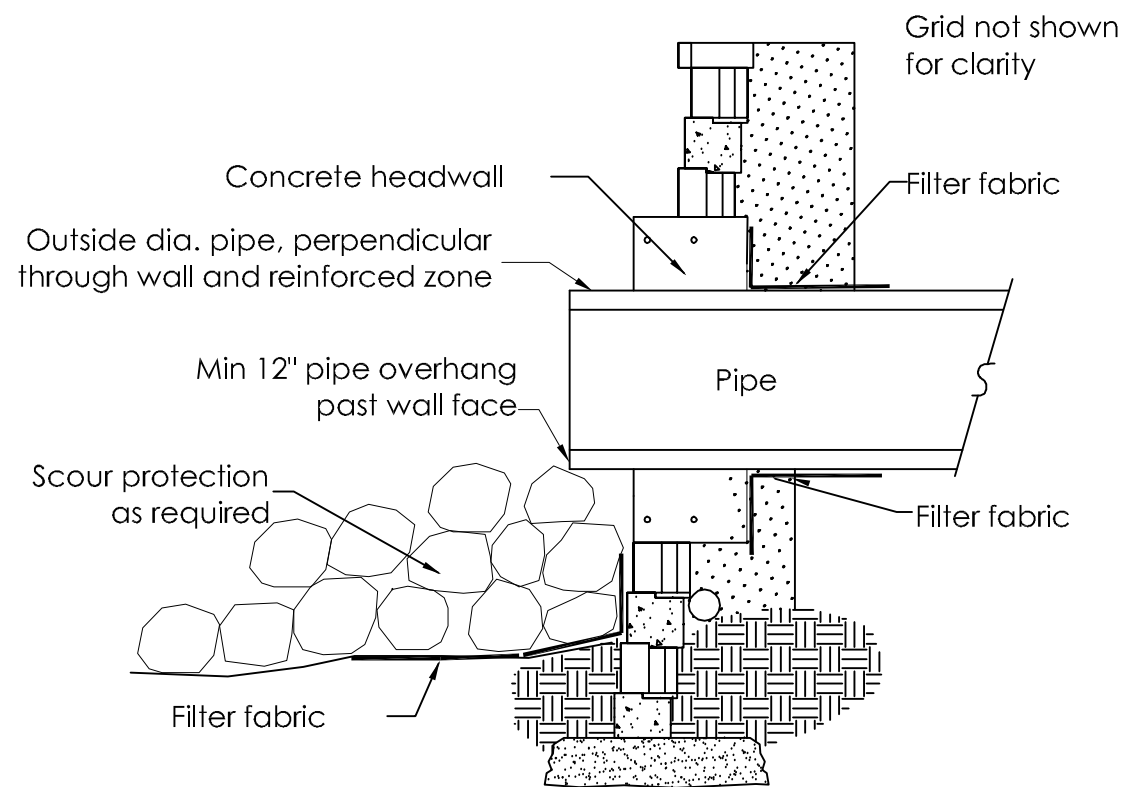

This drawing is furnished for preliminary design purposes only, and should not be used for final design drawings or construction drawings without the certification of a professional engineer registered in the state in which the wall will be constructed

No.	Date.	Revision.	By.

Prepared by:

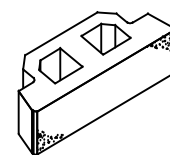

ROCKWOOD
RETAINING WALLS
A better way

Legend

	Impermeable compacted fill		3/4" Crushed stone
	Compacted		Leveling pad
	Native soil		Geogrid

Project Name:	XX
Project Location:	YY
Drawing Description:	Wall With Pipe Penetration

Prepared for:	CCC
Drawn by:	DDD
Checked by:	
Sheet # of \$	
Date: MM/DD/YYYY	
Project Number: WWWPRO#	