


Rockwood Classic[®] with PCS below Stonehedge[®] 6

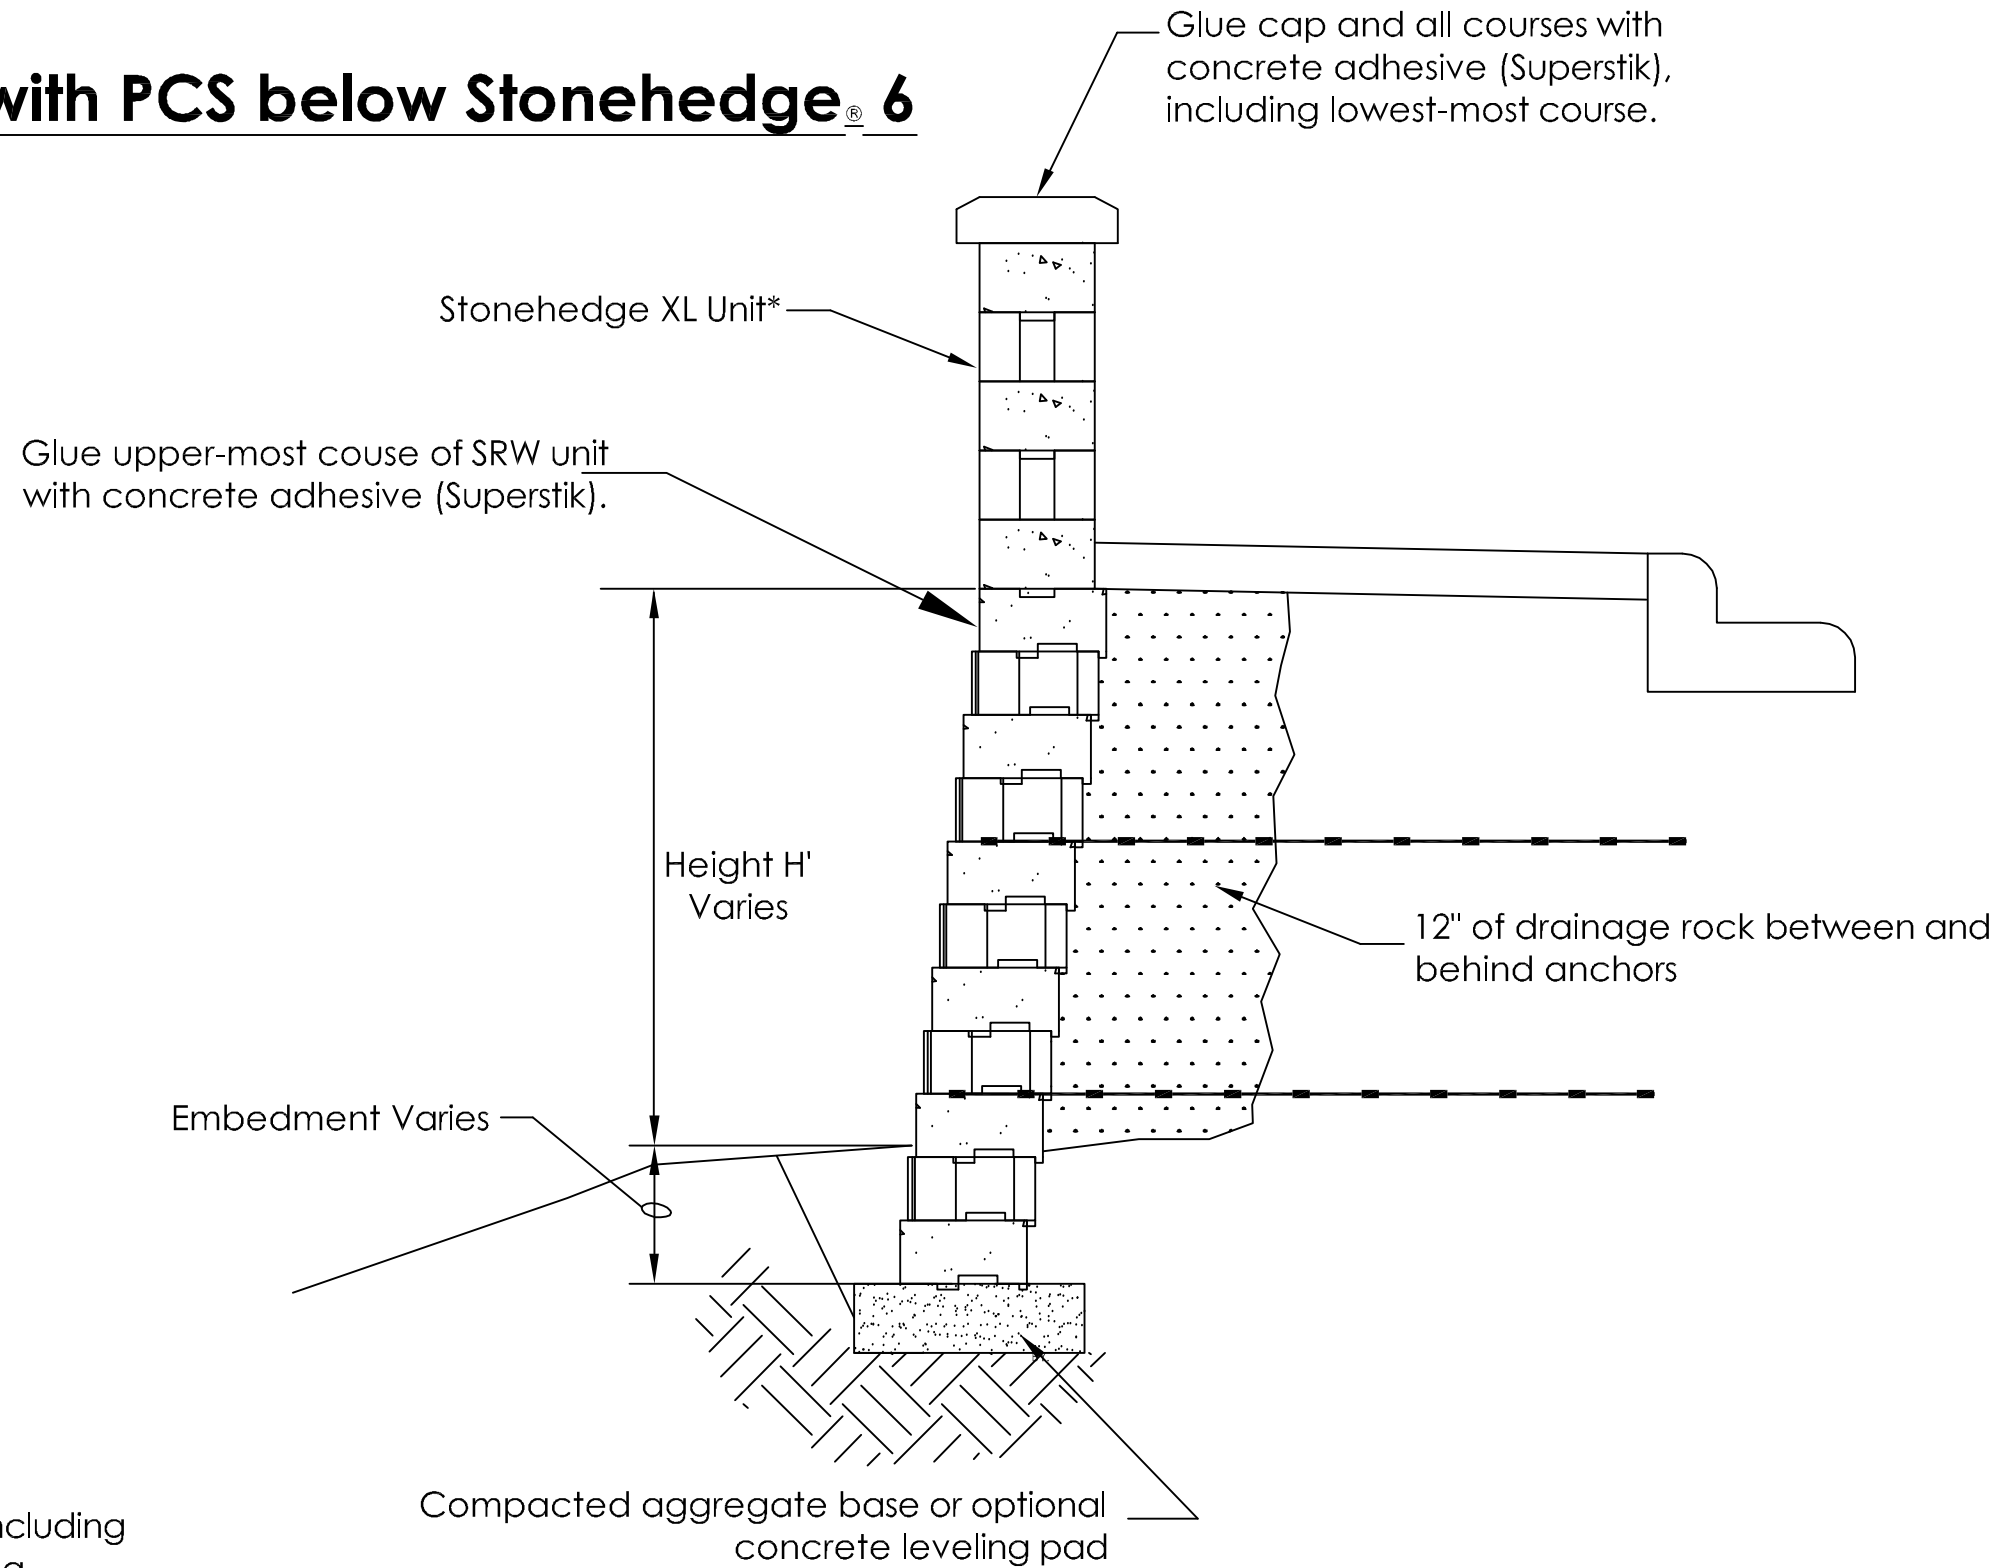

*Note:
Walls above 3' 4" in height (including cap) should be designed by a registered engineer.

Scale: None

This drawing is furnished for preliminary design purposes only, and should not be used for final design drawings or construction drawings without the certification of a professional engineer registered in the state in which the wall will be constructed

No.	Date.	Revision.	By.

PREPARED BY:

ROCKWOOD
RETAINING WALLS
A better way.

Legend

- Compacted Fill
- 3/4" Crushed Stone
- Leveling Pad
- Geogrid

Project Name:
Project Location:
Drawing Description:
Rockwood Classic with Stonehedge[®] 6

Prepared For:
Drawn By: Checked By:
Sheet of
Date:
Project Number: