



Water Application Classic™

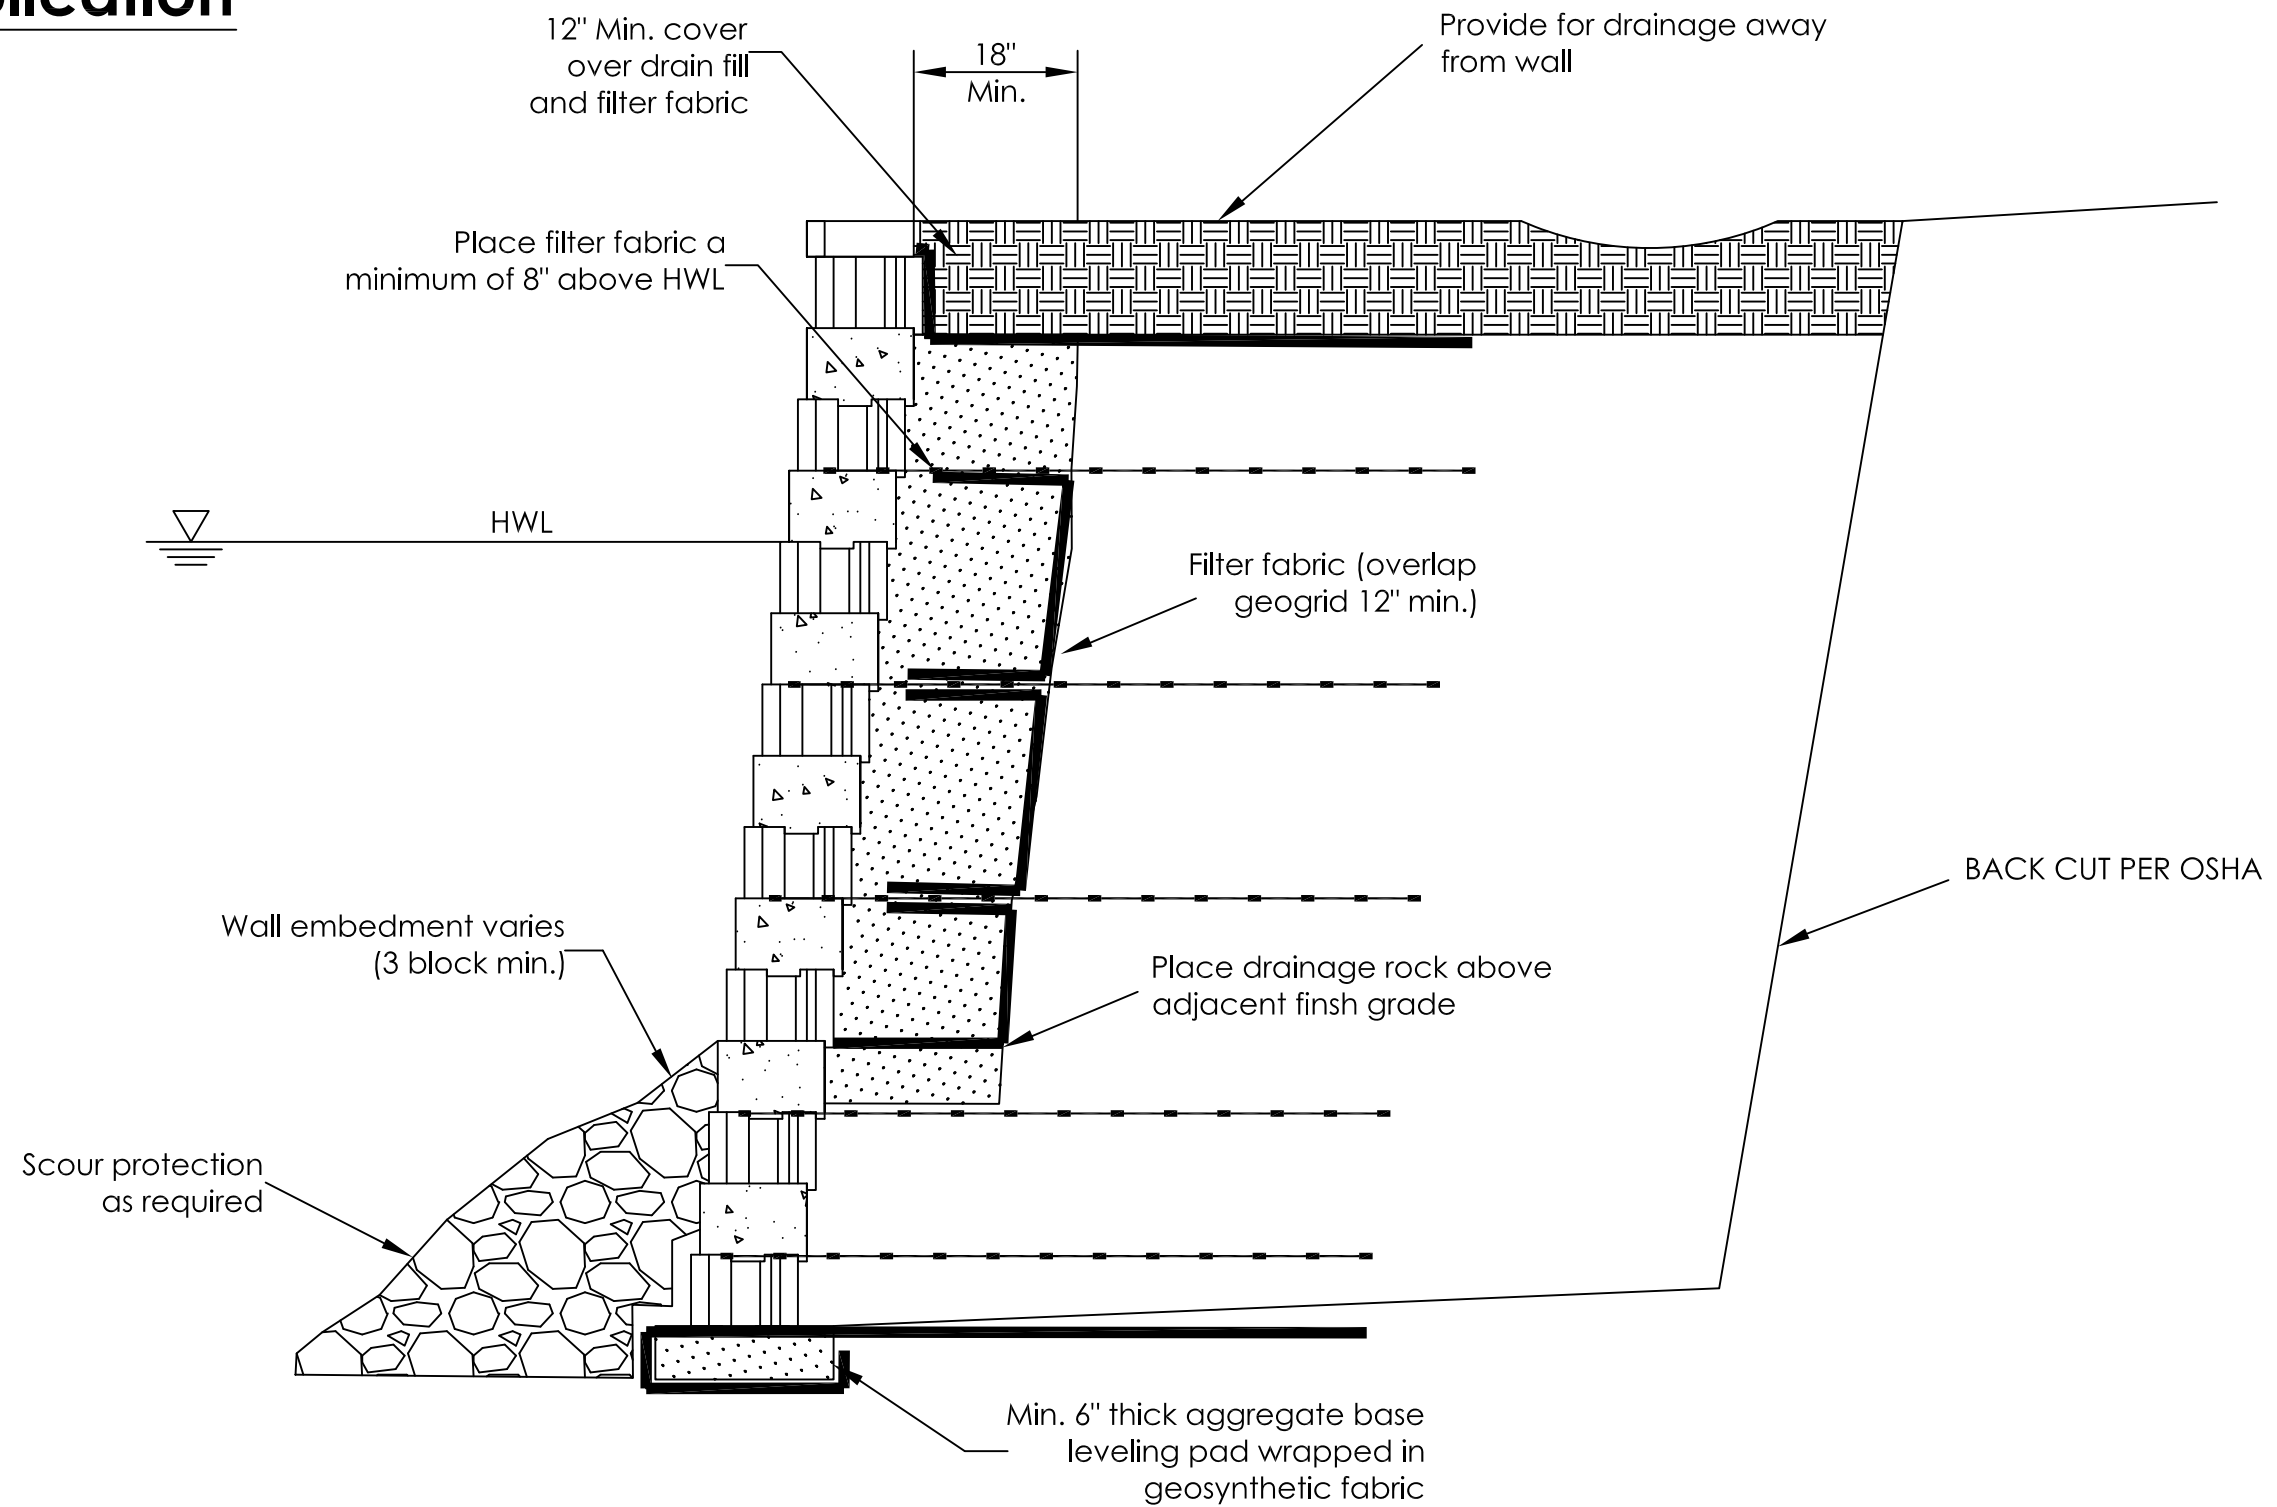

This drawing is furnished for preliminary design purposes only, and should not be used for final design drawings or construction drawings without the certification of a professional engineer registered in the state in which the wall will be constructed

No.	Date.	Revision.	By.

PREPARED BY:

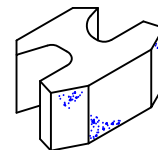

ROCKWOOD
RETAINING WALLS
A better way.

Legend

	Compacted Fill		Crushed Rock
	Native Soil		Leveling Pad
	Geogrid		

Project Name:	XX
Project Location:	YY
Drawing Description:	WATER APPLICATION

Prepared For:	CCC
Drawn By:	DDD
Checked By:	
Sheet # of \$	
Date: MM/DD/YYYY	
Project Number: WWWPRO#	