


# Typical Cross Section

## Legend®

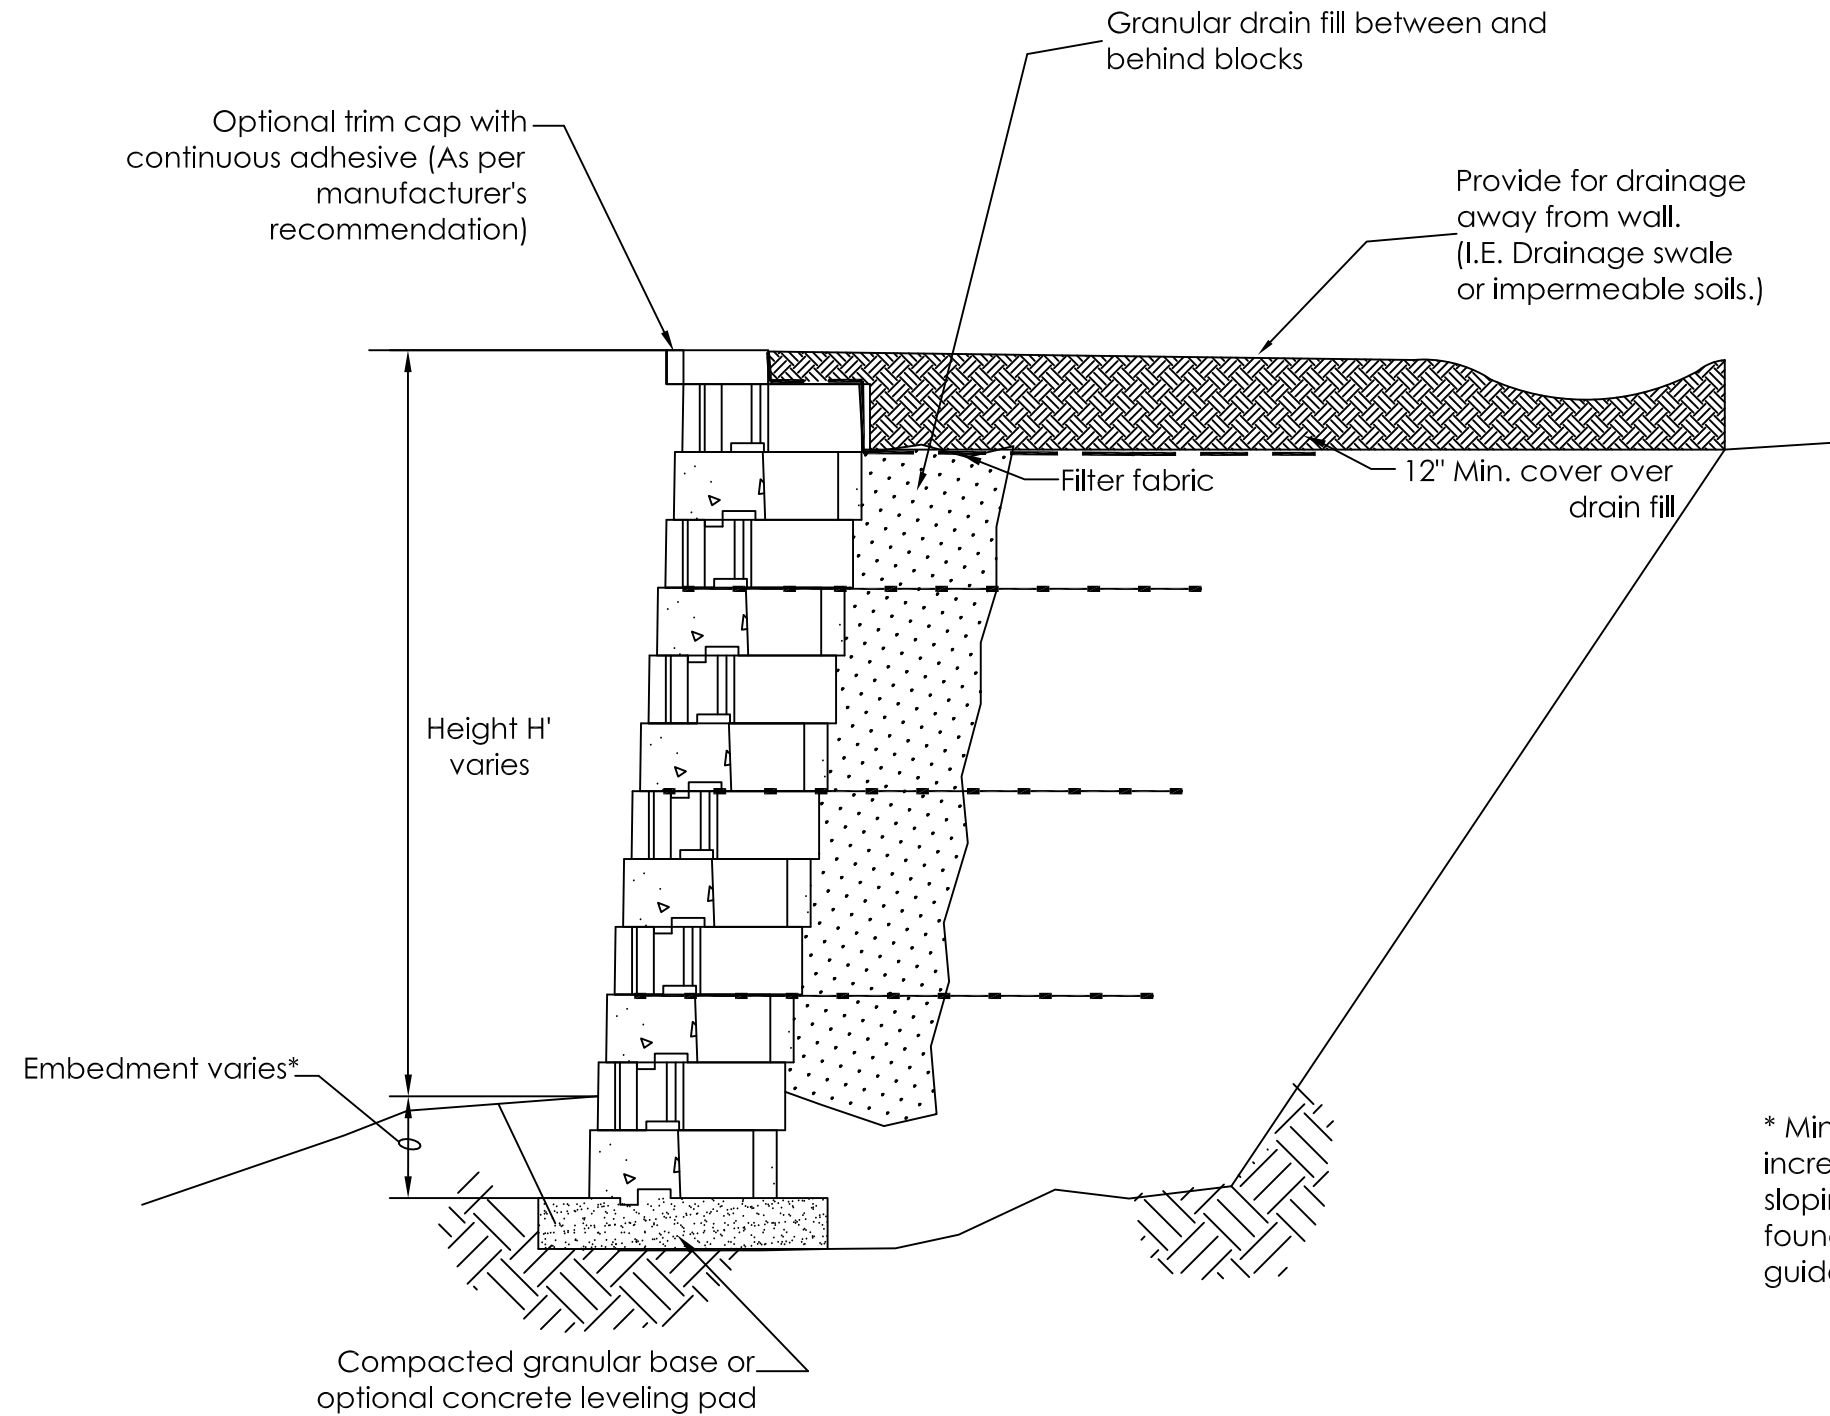


\* Minimum 6" embedment. Embedment increases with increased wall heights, sloping fills in front and behind wall or poor foundation soils. Contact local engineer for guidance.

Scale: None

This drawing is furnished for preliminary design purposes only, and should not be used for final design drawings or construction drawings without the certification of a professional engineer registered in the state in which the wall will be constructed

No.	Date.	Revision.	By.

PREPARED BY:

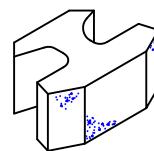

**ROCKWOOD**  
RETAINING WALLS  
*A better way™*

### Legend

Compacted Fill	Crushed Rock
Native Soil	Leveling Pad
Geogrid	

Project Name:	XX
Project Location:	YY
Drawing Description: <b>Typical Cross Section</b>	

Prepared For:	CCC DDD
Drawn By:	Checked By:
Sheet #	of \$
Date:	MM/DD/YYYY
Project Number:	WWWPRO#