


# Typical Cross Section Monument HD<sup>®</sup>

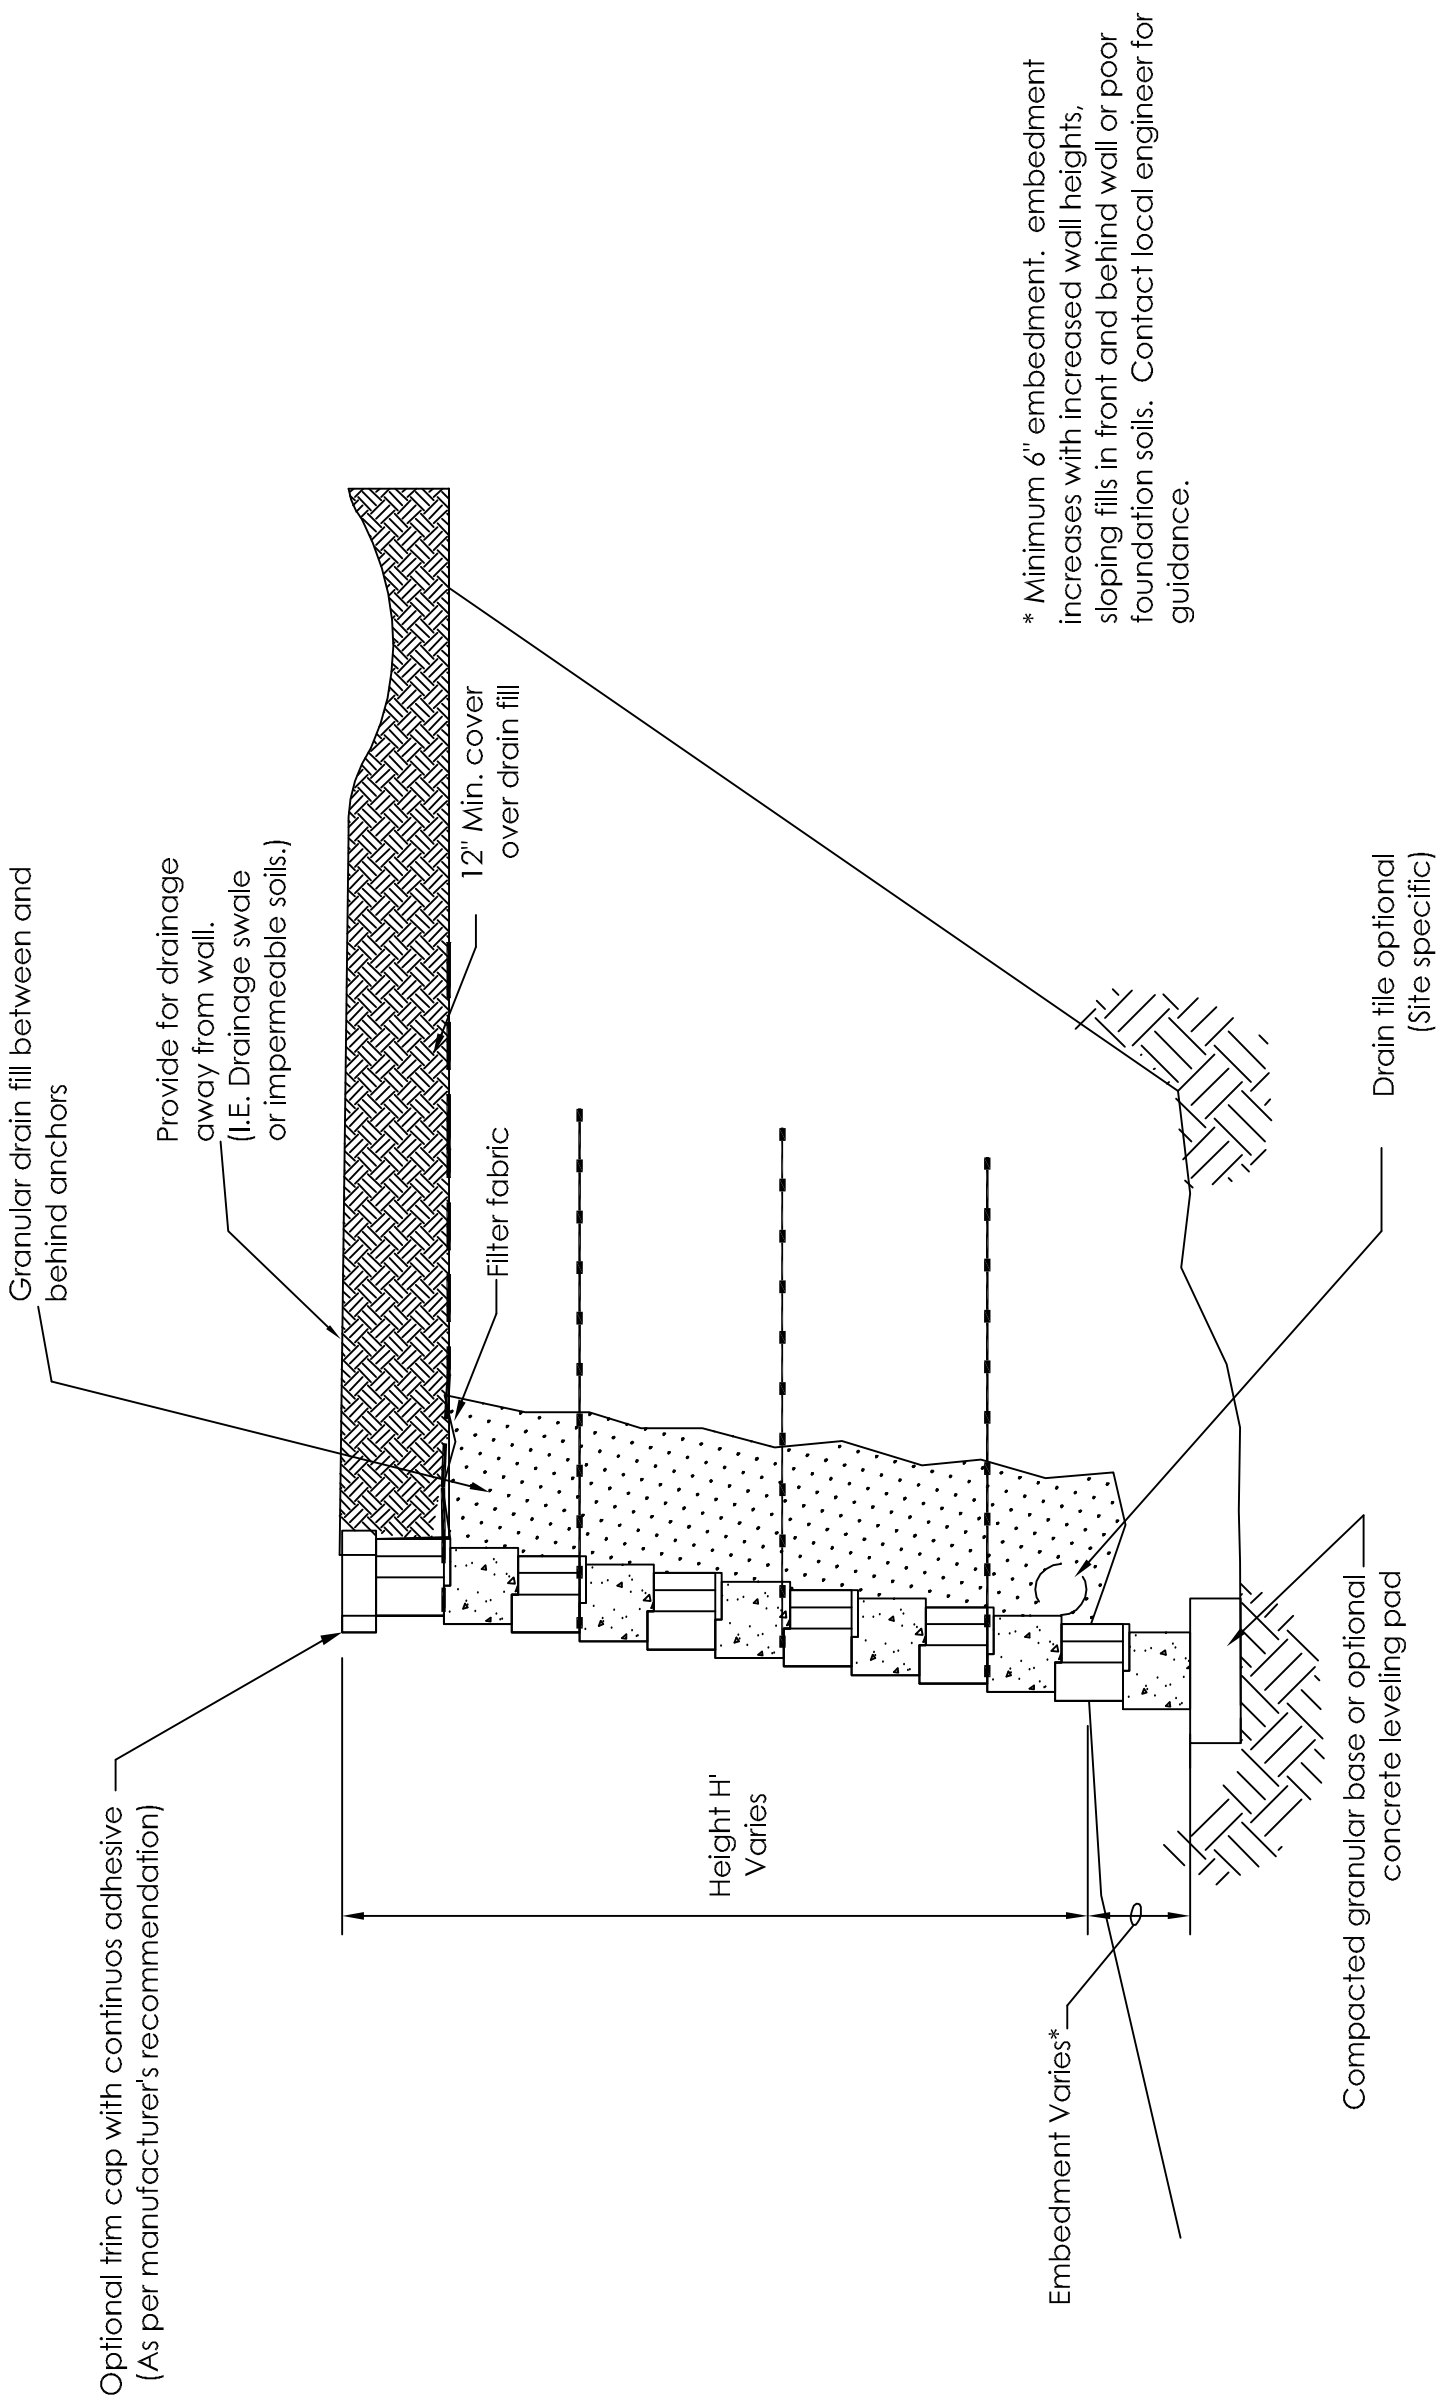

\* Minimum 6" embedment increases with increased wall heights, sloping fills in front and behind wall or poor foundation soils. Contact local engineer for guidance.

Scale: None

This drawing is furnished for preliminary design purposes only, and should not be used for final design drawings or construction drawings without the certification of a professional engineer registered in the state in which the wall will be constructed

No.	Date.	Revision.	By.

Prepared by: 

**ROCKWOOD**  
RETAINING WALLS  
*A better way.*

Legend

	Impermeable compacted fill
	3/4" Crushed stone
	Compacted III
	Native soil
	Levelling pad
	Geogrid

Project Name:	XX	Prepared by: CCC
Project Location:	YY	Drawn by: DDD
Drawing Description:	Typical Cross Section	Checked by: \$
		Sheet # of \$
		Date: MM/DD/YYYY
		Project Number: WWPRO#