


# Vintage Free Standing

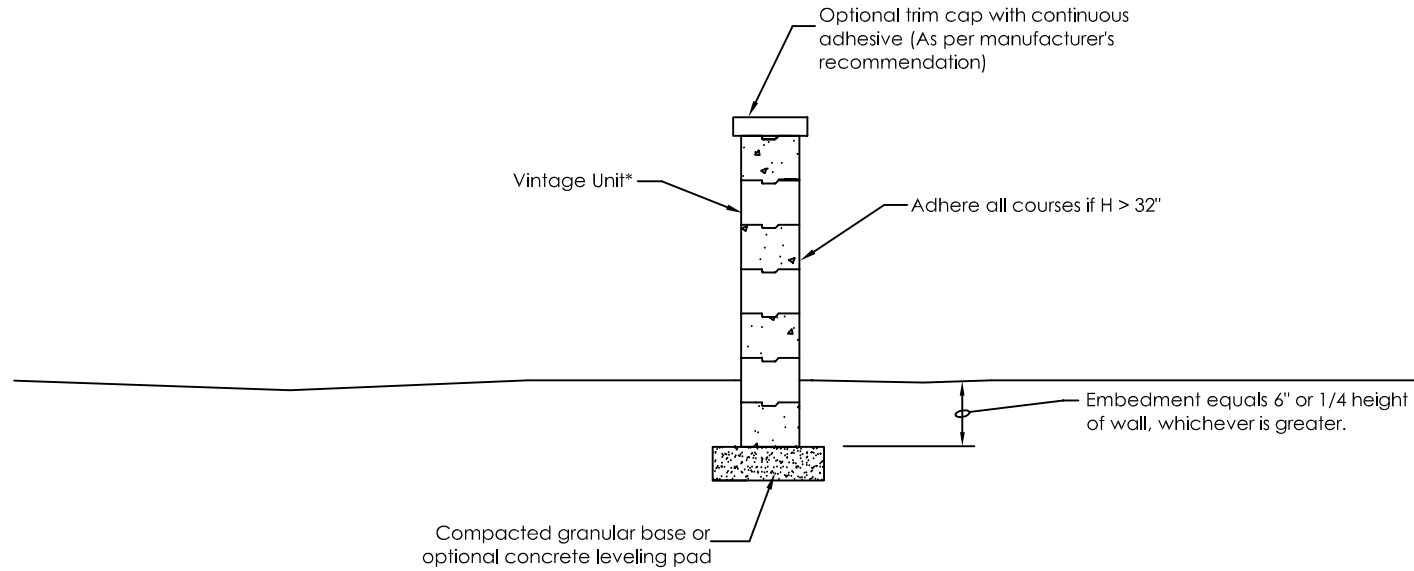


\*Note:  
Walls above 4' in height should be designed by a registered engineer.

Scale: None

This drawing is furnished for preliminary design purposes only, and should not be used for final design drawings or construction drawings without the certification of a professional engineer registered in the state in which the wall will be constructed

No.	Date	Revision	By

PREPARED BY:

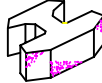

**ROCKWOOD**  
RETAINING WALLS  
*A better way*

Legend	
	Impermeable Compacted Fill
	3/4" Crushed Stone
	Compacted Fill
	NATIVE SOIL
	Geogrid
	Leveling Pad

Project Name:	XX
Project Location:	YY
Drawing Description:	Vintage Free Standing

Prepared For:	CCC
Drawn By:	DDD
Checked By:	
Sheet # of \$	
Date: MM/DD/YYYY	
Project Number: WWWPRO#	