


Overhang Coping Detail

Classic Colonial

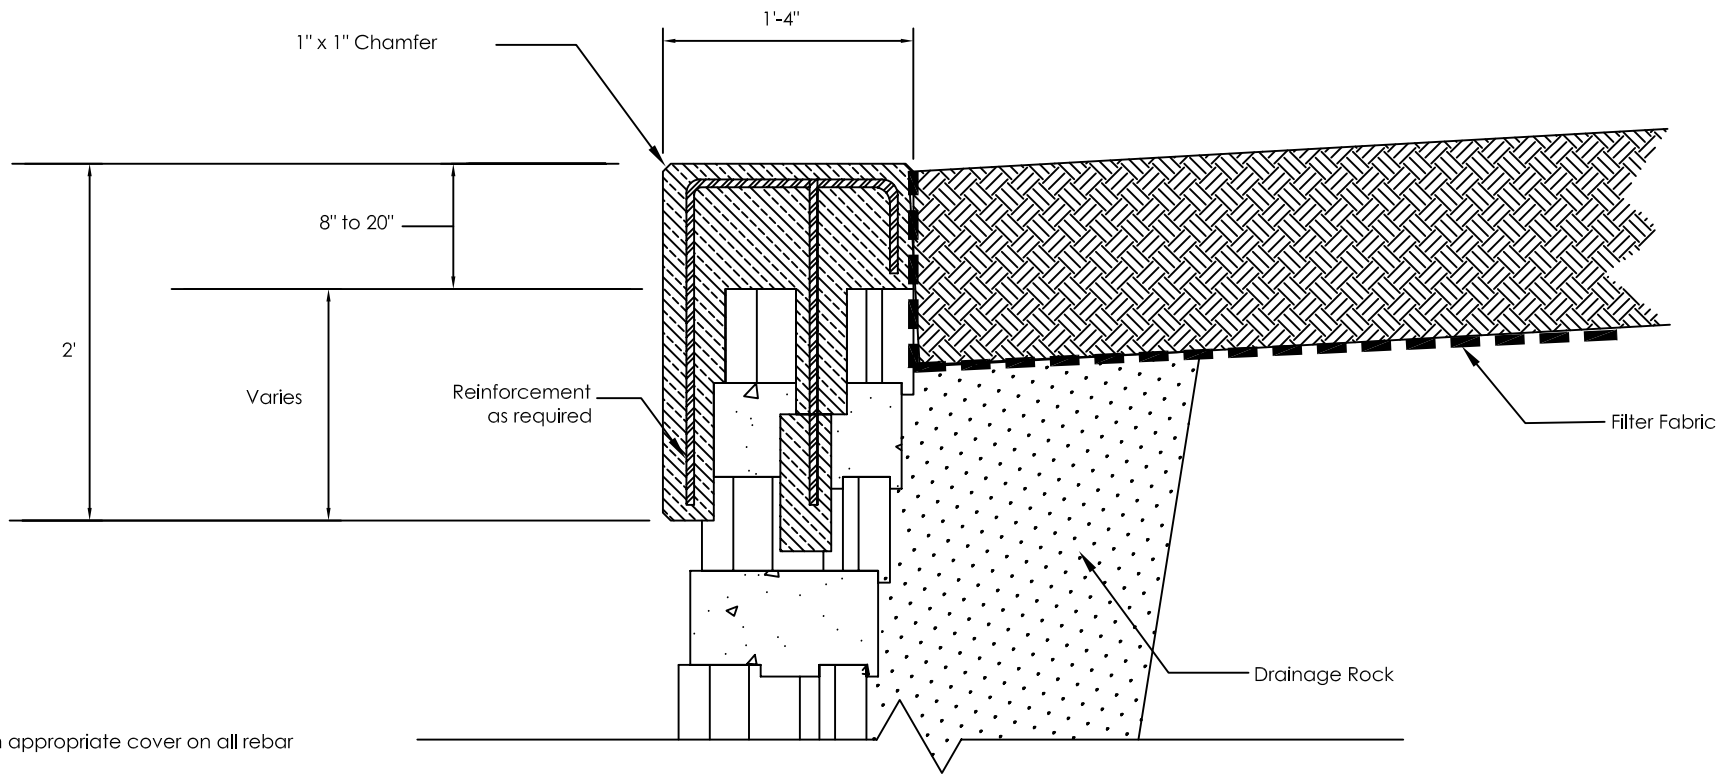

- Note:
- 1) Maintain appropriate cover on all rebar
 - 2) Full expansion joints shall be placed at wall radius and bend points
 - 3) Insure wall steps are covered by coping

Scale: None

This drawing is furnished for preliminary design purposes only, and should not be used for final design drawings or construction drawings without the certification of a professional engineer registered in the state in which the wall will be constructed.

No.	Date	Revision	By

PREPARED BY:



ROCKWOOD
RETAINING WALLS
A better way.

Legend

	Impermeable Compacted Fill		3/4" Crushed Stone
	Compacted Fill		Leveling Pad
	Native Soil		Geogrid

Project Name:

XX

Project Location:

YY

Drawing Description:

Overhang Coping Detail

Prepared for:

CCC
DDD

Drawn By:

Directed By:

Sheet #

of \$

Date: MM/DD/YYYY

Project Number: WWWPRO#