


Leveling Pad Step Detail

Classic 6

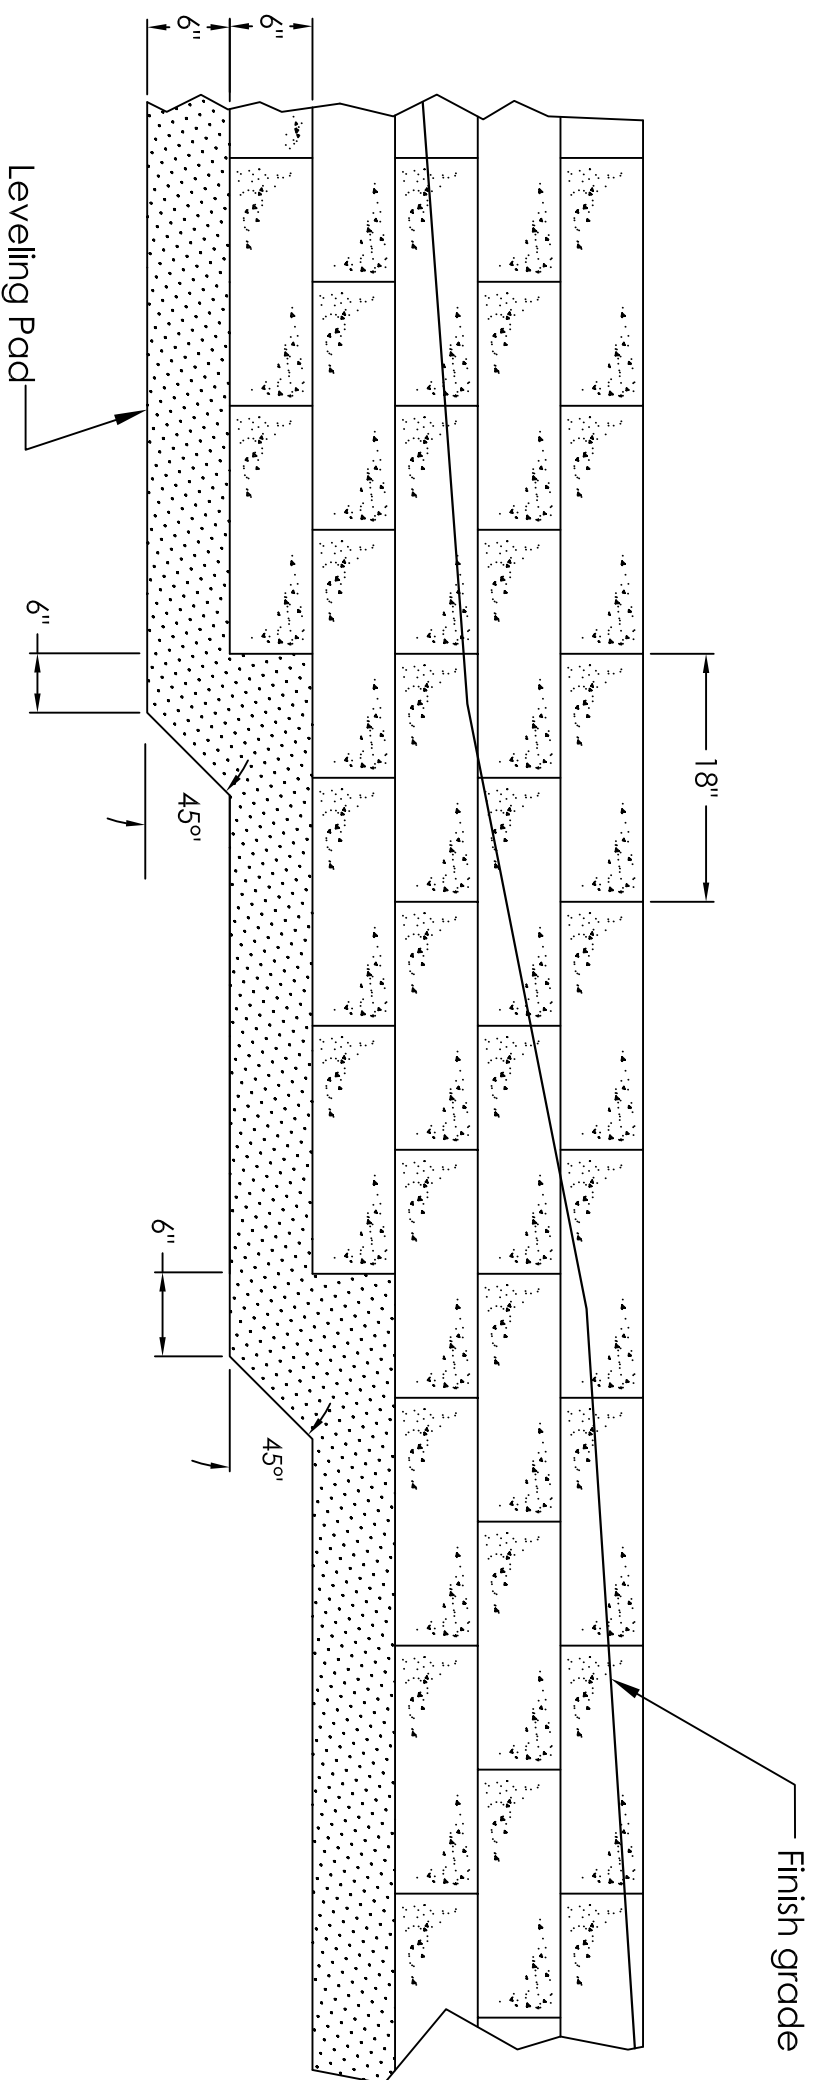


Scale: None

This drawing is furnished for preliminary design purposes only, and should not be used for final design drawings or construction drawings without the certification of a professional engineer registered in the state in which the wall will be constructed

No.	Date.	Revision.	By.

PREPARED BY:

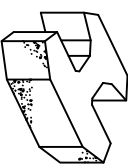

ROCKWOOD
RETAINING WALLS
A better way™

LEGEND

	Impermeable Compacted Fill		3/4\"/>
	Compacted Fill		Leveling Pad
	Native Soil		Geogrid

Project name:	XX	Prepared for:	CCC
Project location:	YY	Drawn by:	DDD
Drawing description:	Leveling Pad Step Detail	Checked by:	
		Sheet # of \$	
		Date: MM/DD/YYYY	
		Project Number: WWVPRO#	