


Drain Tile Outlet through wall

Classic 8

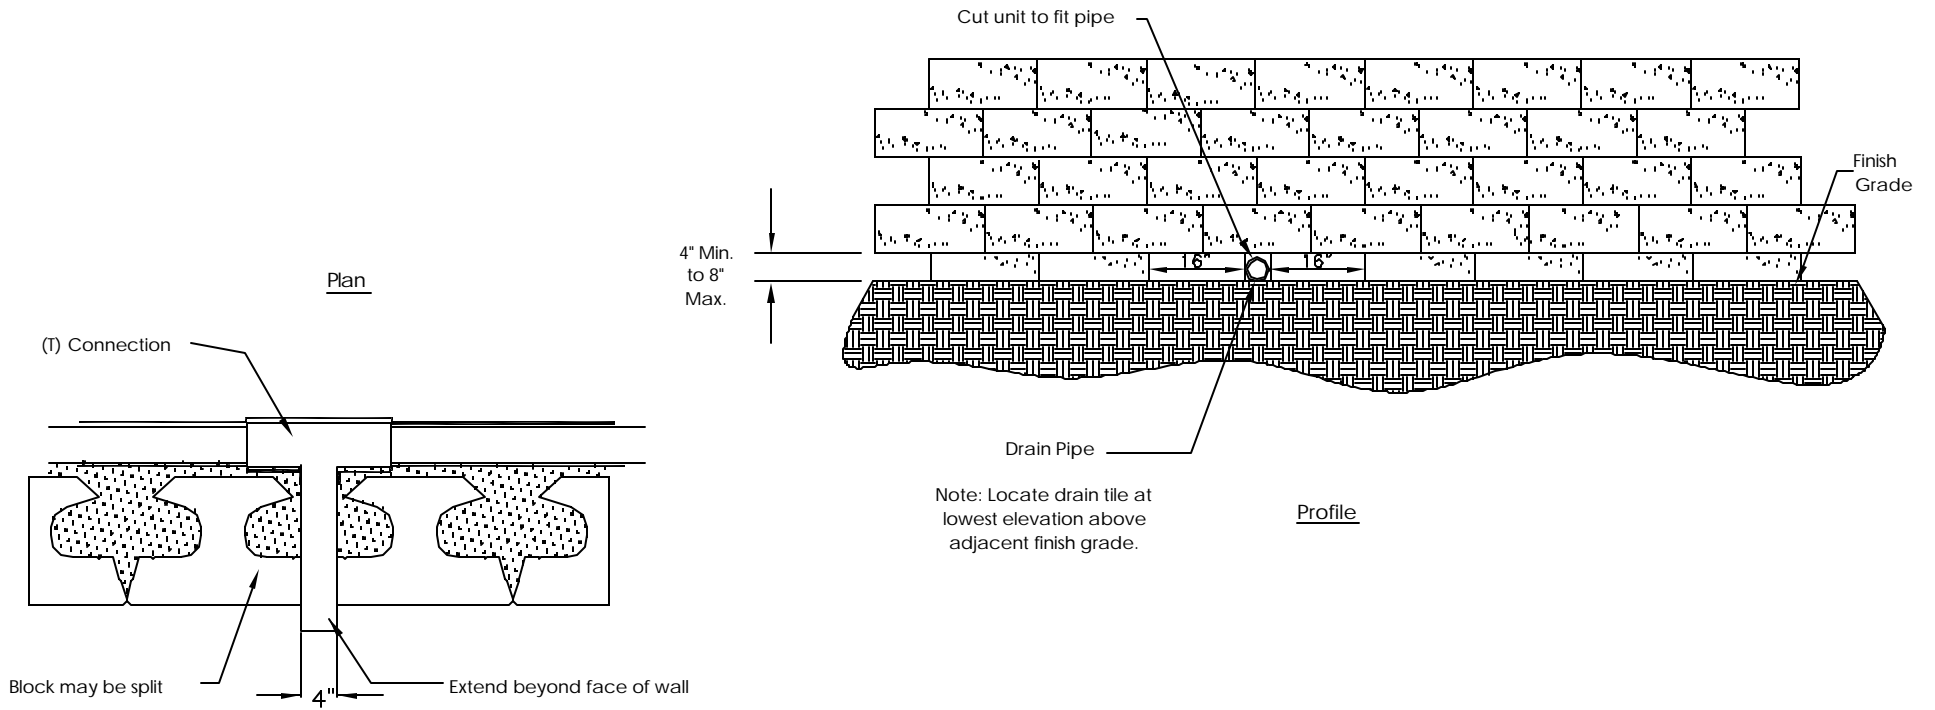

This drawing is furnished for preliminary design purposes only, and should not be used for final design drawings or construction drawings without the certification of a professional engineer registered in the state in which the wall will be constructed.

No.	Date	Revision	By



ROCKWOOD
RETAINING WALLS
A Better Way

Legend	
	Concrete
	Masonry
	Fabric Filter
	Gravel
	Pipe

XX	CCC
YY	DDD
Drain Tile Outlet through wall	
#	\$
MM/DD/YYYY	
WWWPRO#	