


Geogrid Details


Classic 8

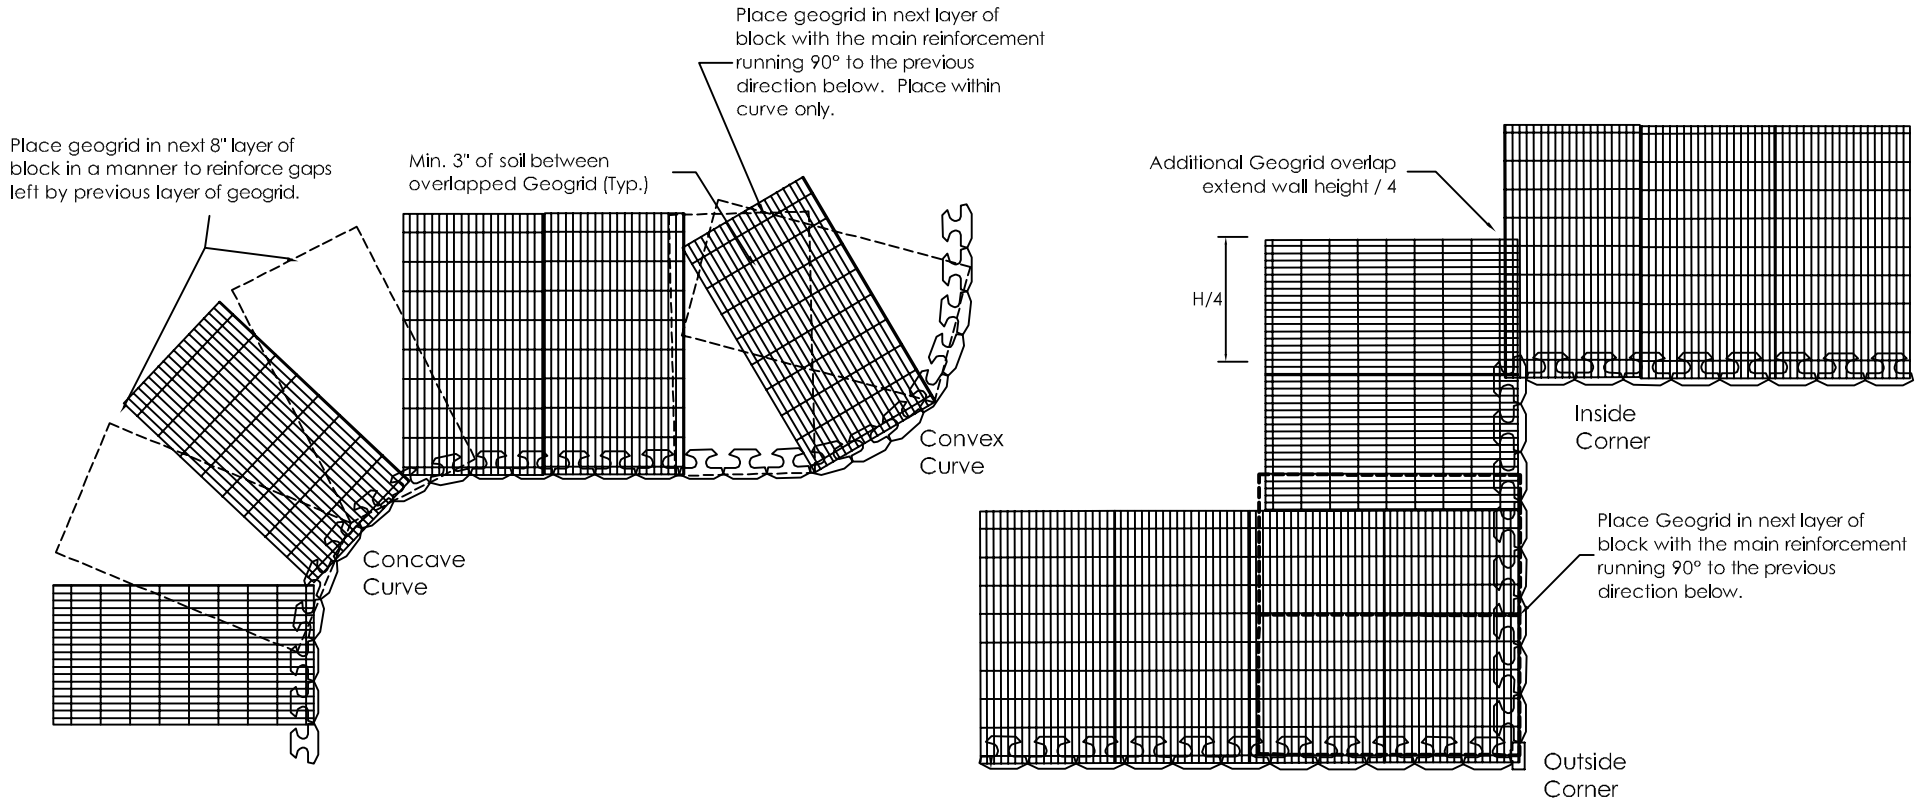

This drawing is furnished for preliminary design purposes only, and should not be used for final design drawings or construction drawings without the certification of a professional engineer registered in the state in which the wall will be constructed.

No.	Date	Revision	By

PREPARED BY:

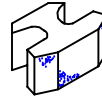

ROCKWOOD
RETAINING WALLS
A better way

Legend	
	Impervious Compacted Fill
	Compacted Fill
	Native Soil
	3/4" Crushed Stone
	Leveling Pad
	Geogrid

Project Name:	XX
Project Location:	YY
Drawing Description:	Geogrid Details

Prepared For:	CCC
Drawn By:	DDD
Checked By:	
Sheet # of \$	
Date:	MM/DD/YYYY
Project Number:	WWWPRO#