



# Water Application Classic 8

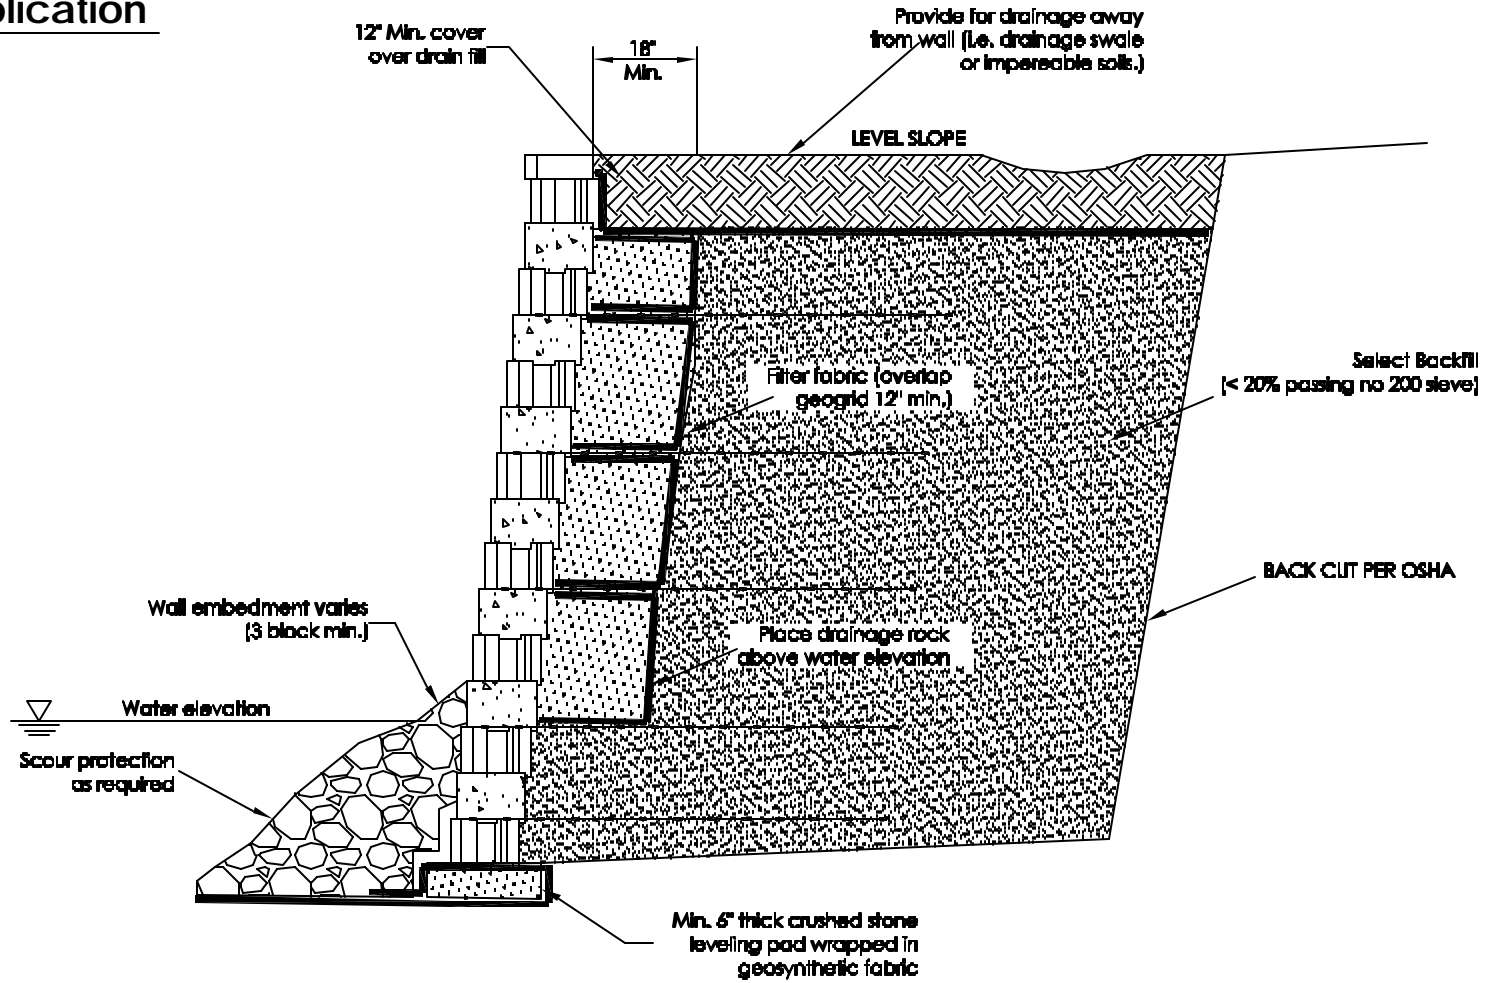

This drawing is furnished for preliminary design purposes only, and should not be used for final design drawings or construction drawings without the certification of a professional engineer registered in the state in which the wall will be constructed


No.	Date	Revision	By

PREPARED BY

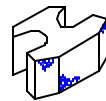

**ROCKWOOD**  
RETAINING WALLS  
*A better way!*

Legend

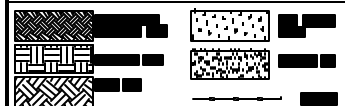

XX	CCC
YY	DDD
#	\$
MM/DD/YYYY	
WWWPRO#	

WATER APPLICATION