


Geogrid Details

Classic Colonial

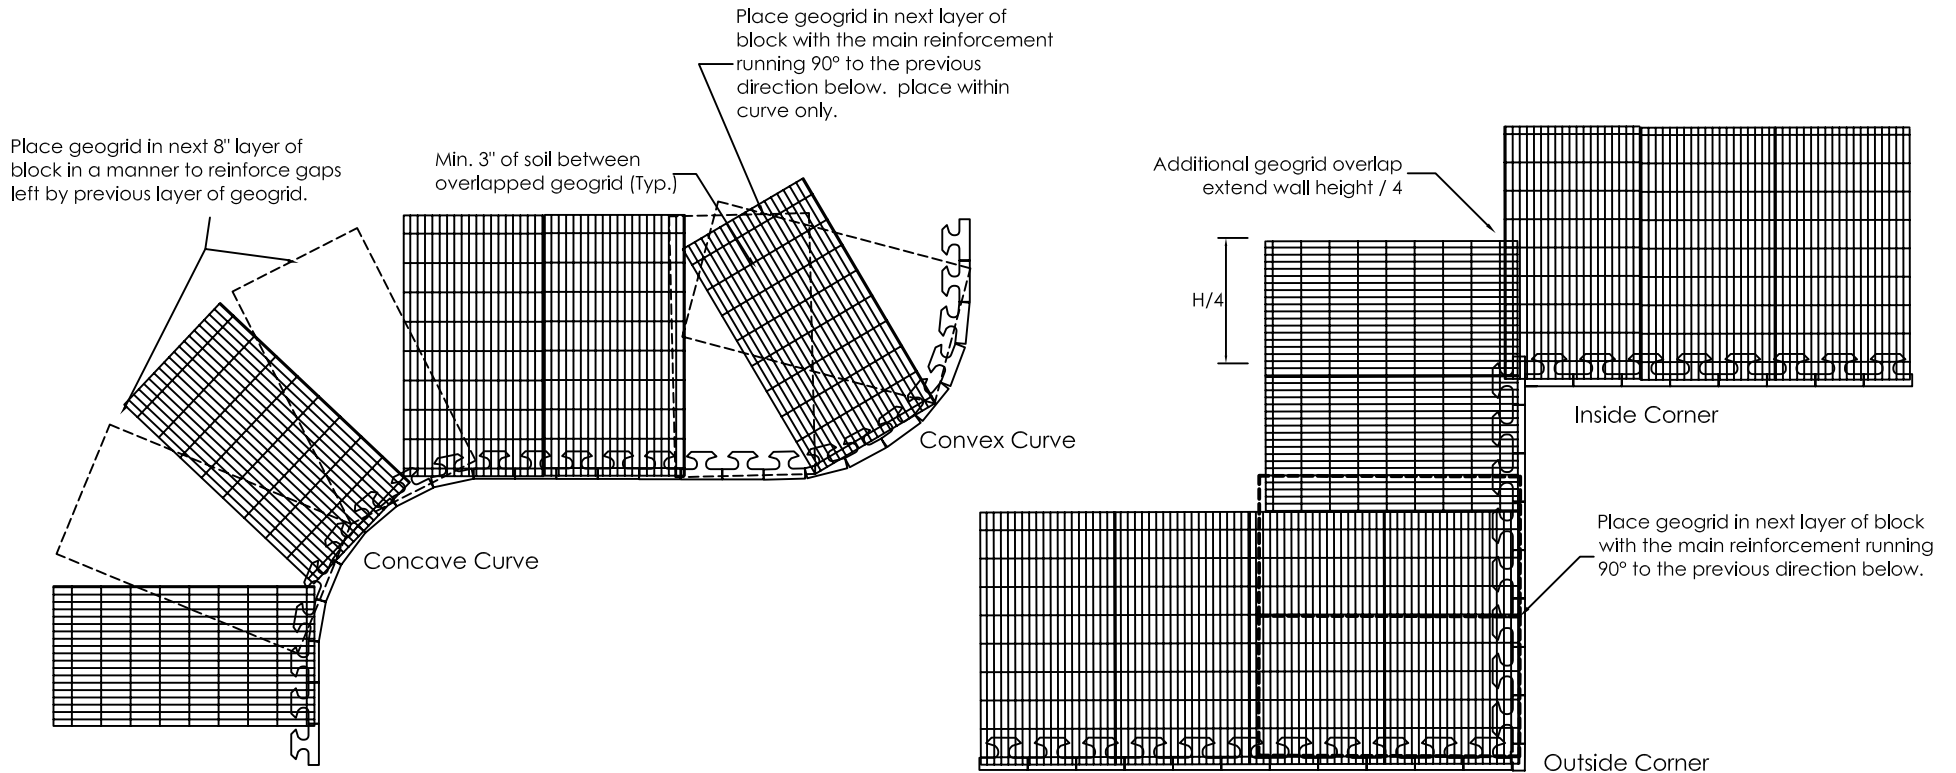

This drawing is furnished for preliminary design purposes only, and should not be used for final design drawings or construction drawings without the certification of a professional engineer registered in the state in which the wall will be constructed

No.	Date	Revision	By

PREPARED BY:



ROCKWOOD
RETAINING WALLS
A better way

Legend	
	Impermeable Compacted Fill
	Compacted Fill
	Native Soil
	3/4" Crushed Stone
	Levelling Pad
	Geogrid

Project Name:	XX
Project Location:	YY
Drawing Description:	Geogrid Details

Prepared For:	CCC
Checked By:	DDD
Sheet # of \$	
Date: MM/DD/YYYY	
Project Number: WWWPRO#	