



Fence Near Wall

Legend® - SLEEVE-IT™

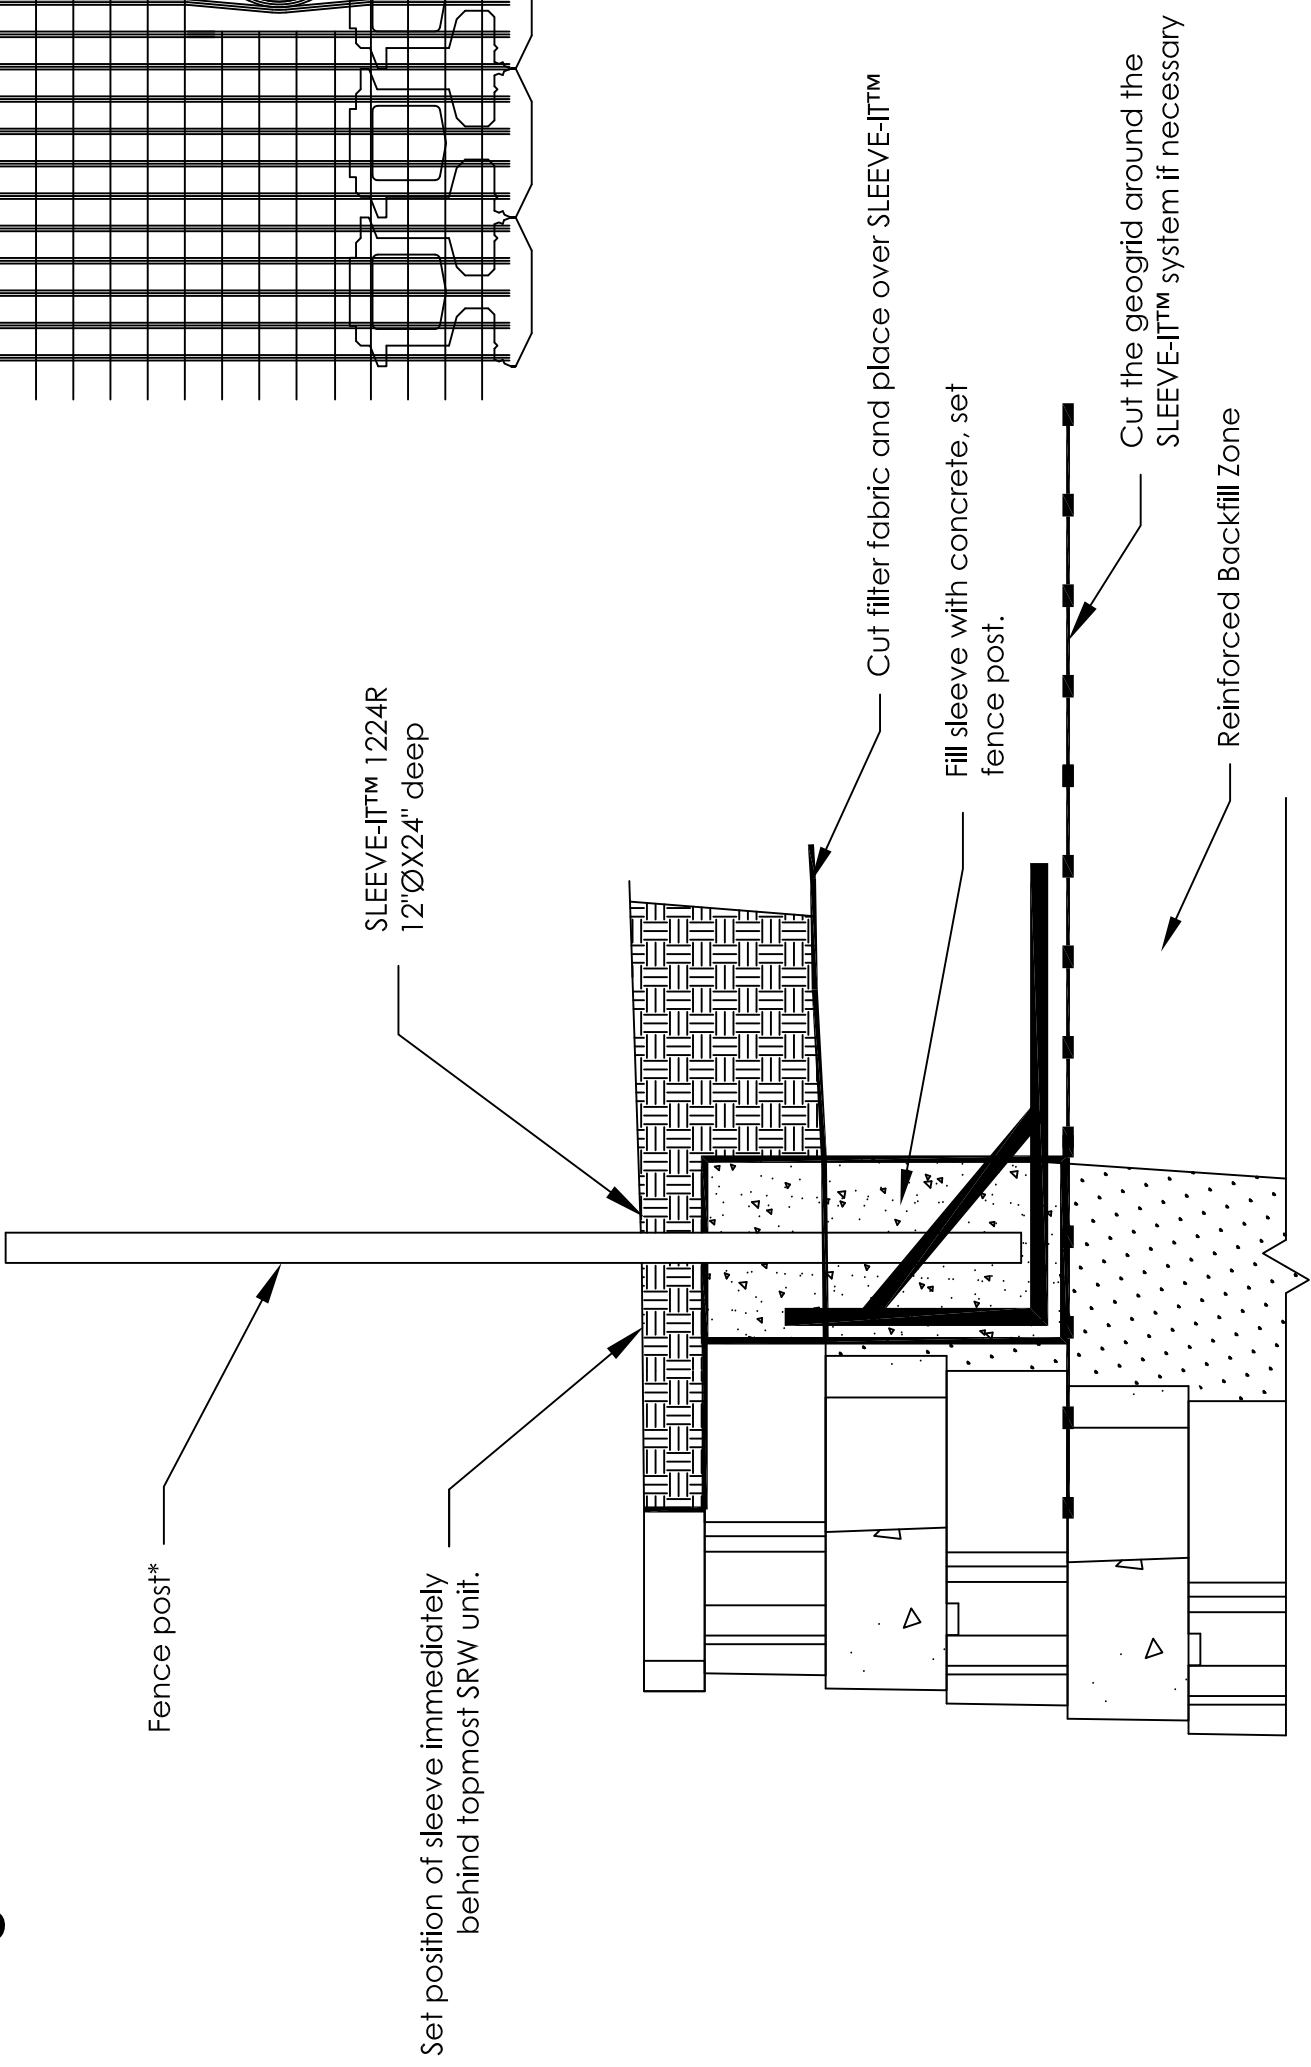

*Fencing systems approved for use with SLEEVE-IT™ 1224R are limited to the following heights:
Chain link - up to 8ft. Privacy: up to 6ft (Wooden, PVC, Metal). Post size 4"X4" max.

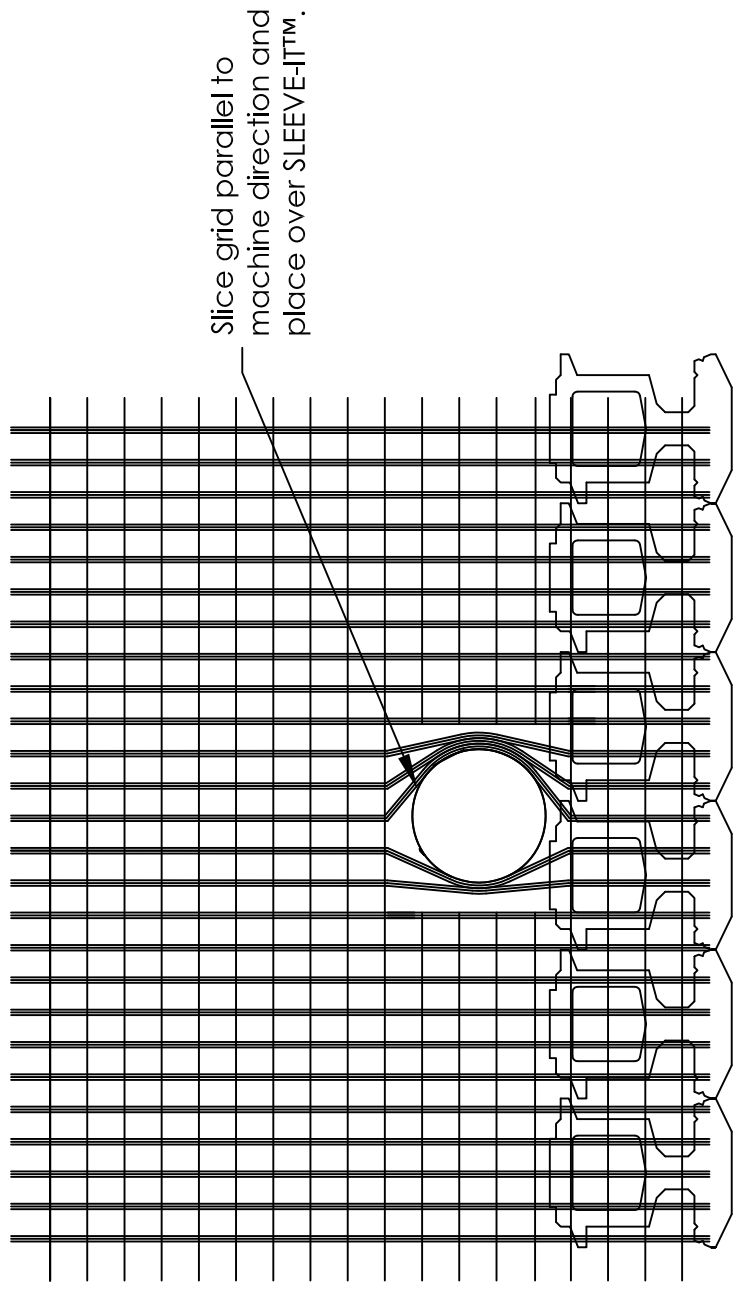


Plan View

Scale: None

This drawing is furnished for preliminary design purposes only, and should not be used for final design drawings or construction drawings without the certification of a professional engineer registered in the state in which the wall will be constructed

| No. | Date. | Revision. | By. |
|-----|-------|-----------|-----|
| | | | |
| | | | |
| | | | |

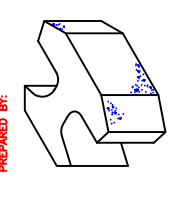

| Legend | |
|--------|----------------|
| | Crushed Rock |
| | Compacted Fill |
| | Native Soil |
| | Leveling Pad |
| | Geogrid |

| | |
|----------------------|-----------------|
| Project Name: | XX |
| Project Location: | YY |
| Drawing Description: | Fence Near Wall |

| | |
|-----------------|------------|
| Prepared For: | CCC |
| Drawn By: | DDD |
| Checked By: | |
| Sheet # | Of \$ |
| Date: | MM/DD/YYYY |
| Project Number: | WWWPRO# |