


# Leveling Pad Step Detail

## Legend®

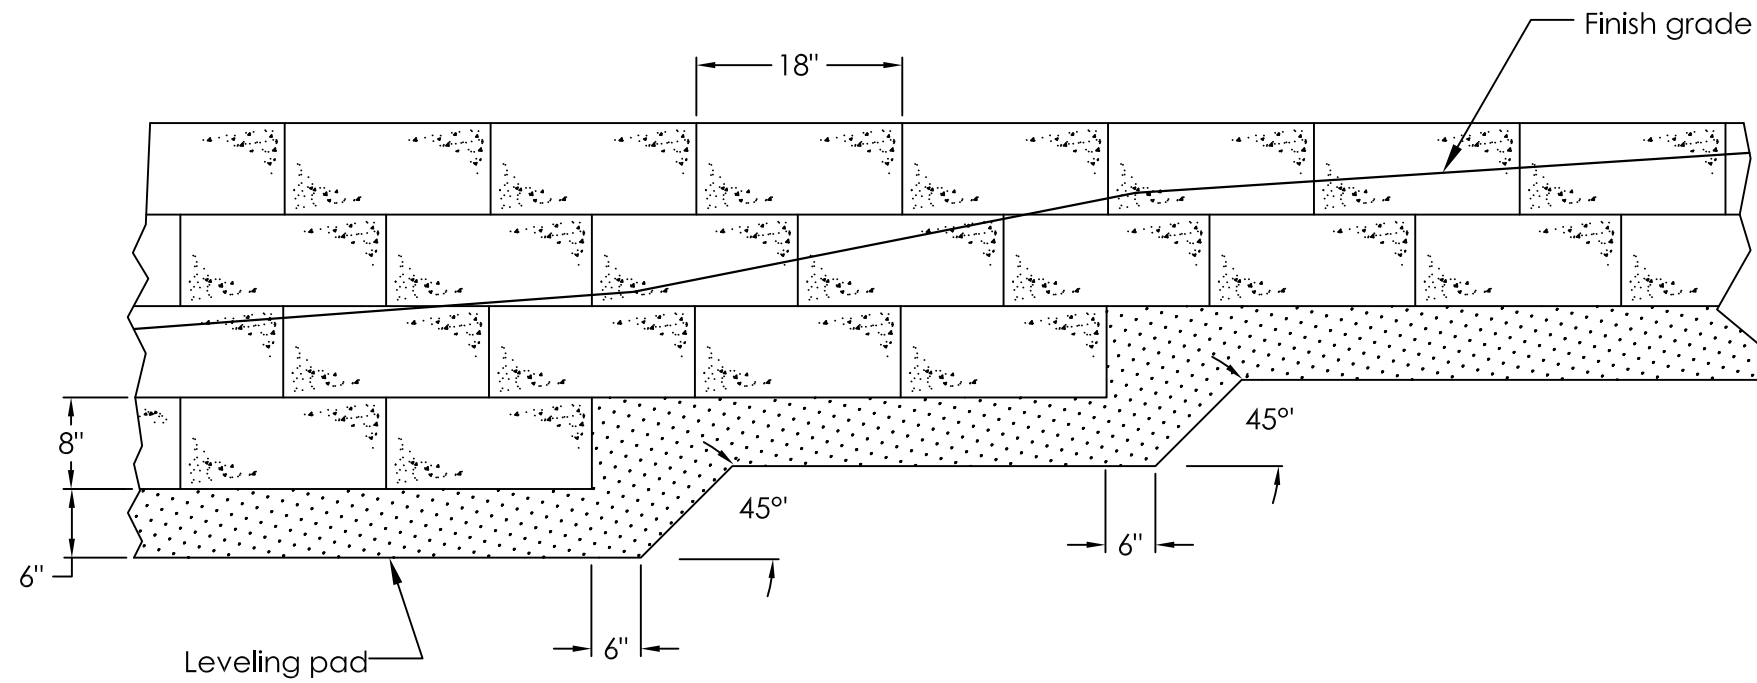


Scale: None

This drawing is furnished for preliminary design purposes only, and should not be used for final design drawings or construction drawings without the certification of a professional engineer registered in the state in which the wall will be constructed


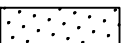

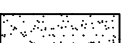

No.	Date.	Revision.	By.

PREPARED BY:

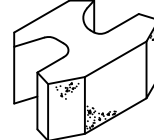

**ROCKWOOD**  
RETAINING WALLS  
*A better way.*

### Legend

 Compacted Fill	 Crushed Rock
 Native Soil	 Leveling Pad
	Geogrid

Project Name:	XX
Project Location:	YY
Drawing Description:	Leveling Pad Step Detail

Prepared For:	CCC
Drawn By:	DDD
Checked By:	
Sheet # of \$	
Date: MM/DD/YYYY	
Project Number: WWWPRO#	