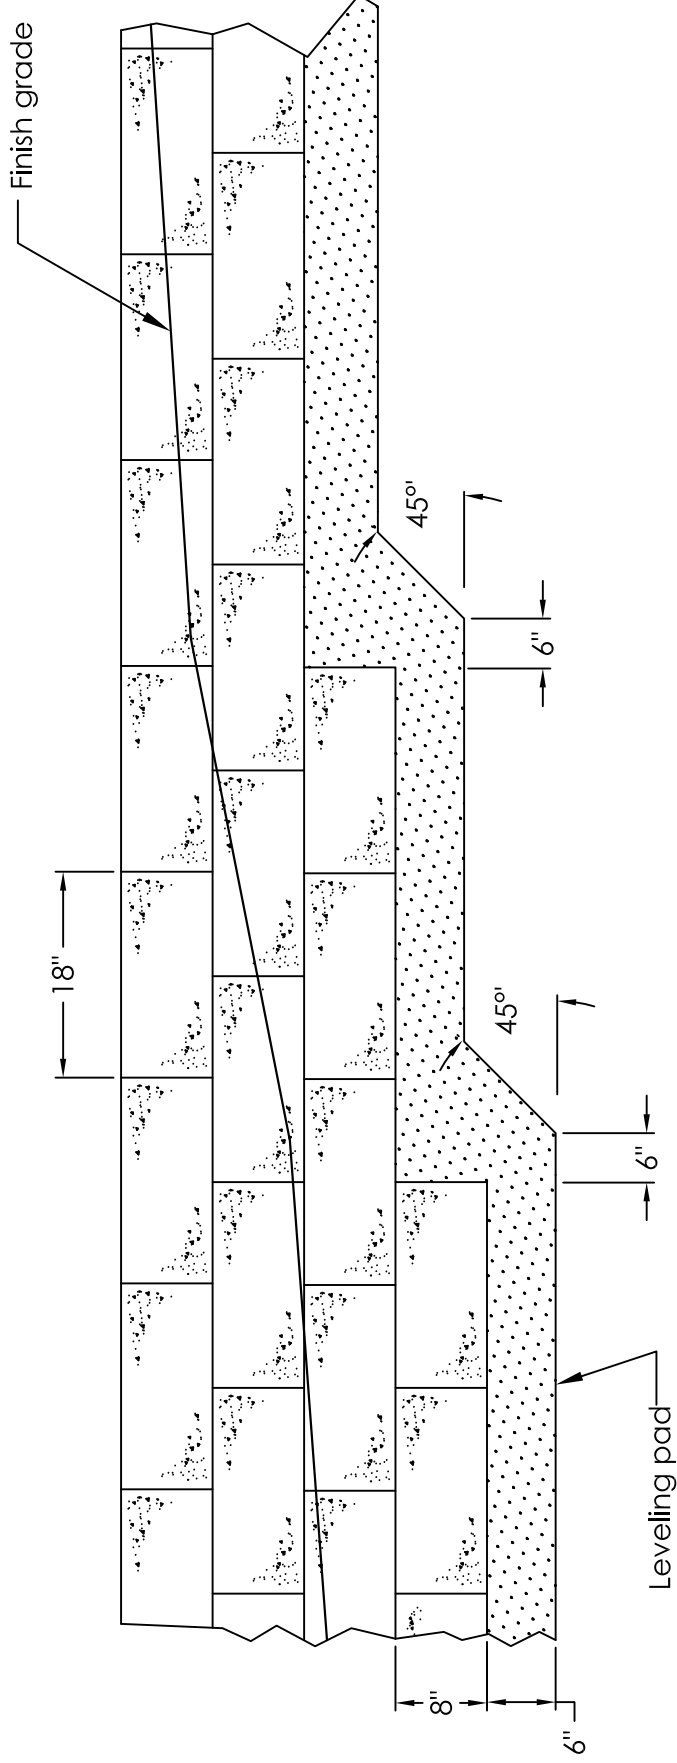


Leveling Pad Step Detail

Legend®




Scale: None

This drawing is furnished for preliminary design purposes only, and should not be used for final design drawings or construction drawings without the certification of a professional engineer registered in the state in which the wall will be constructed

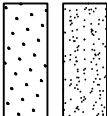

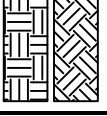


No.	Date.	Revision.	By.

PREPARED BY:



ROCKWOOD
RETAINING WALLS
A better way.

Legend

	Crushed Rock
	Compacted Fill
	Native Soil
	Leveling Pad
	Geogrid

Project Name:	XX	Prepared For:	CCC
Project Location:	YY	Drawn By:	DDD
Drawing Description:	Leveling Pad Step Detail		
Sheet #	Of	Checked By:	
Date:	MM/DD/YYYY	Sheet #	Of
Project Number:	WWPRO#		