



Wall Abutment Detail

Monument HD[®]

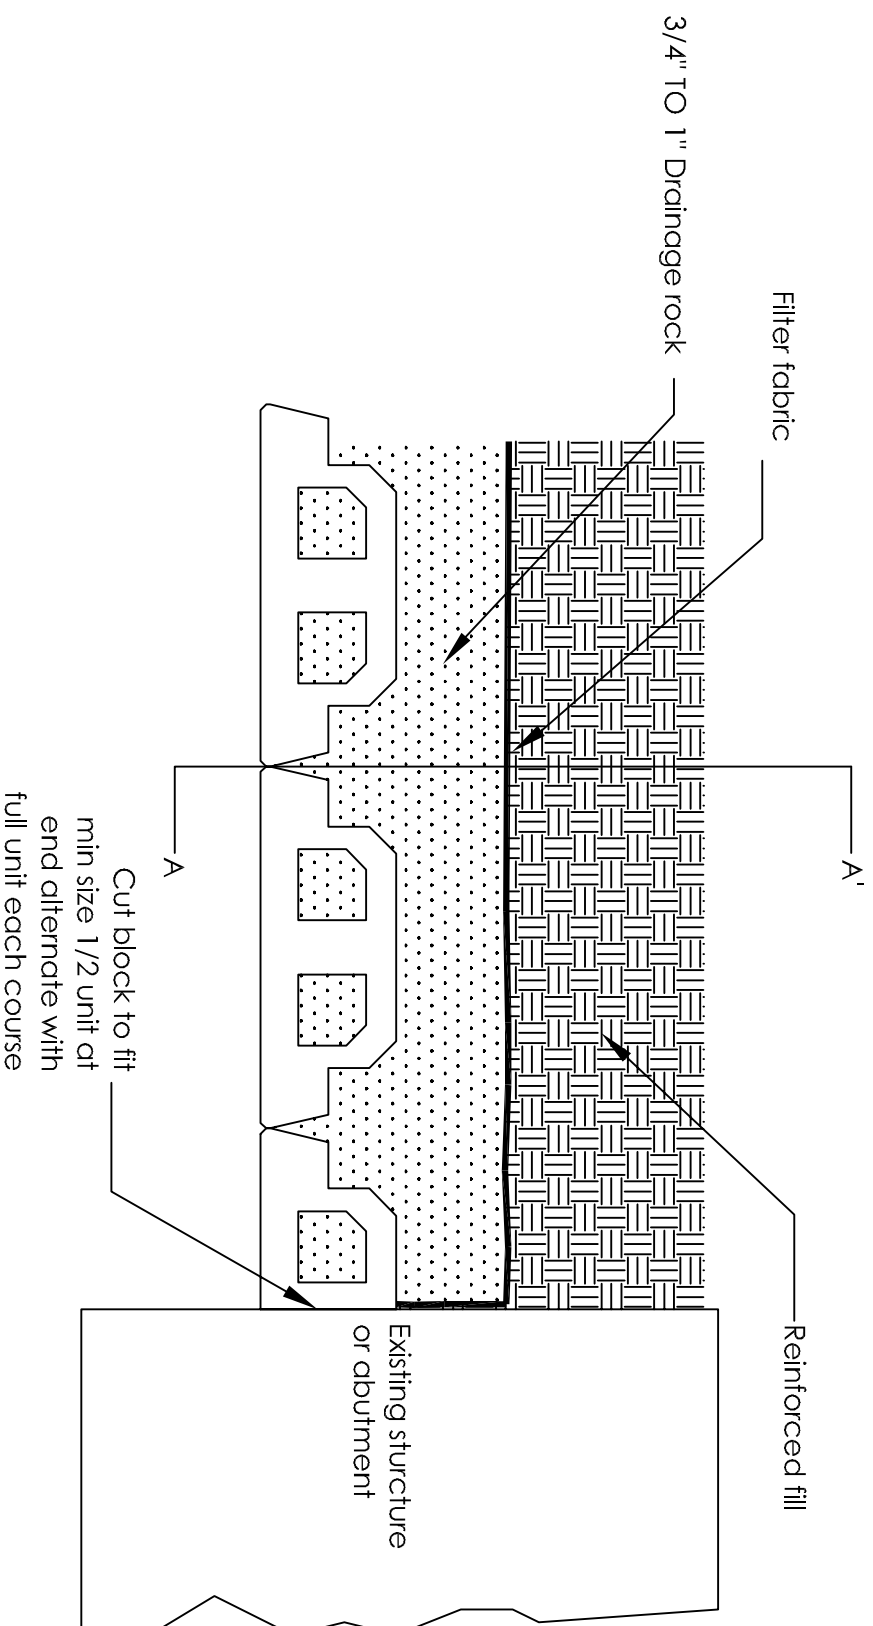

Scale: None

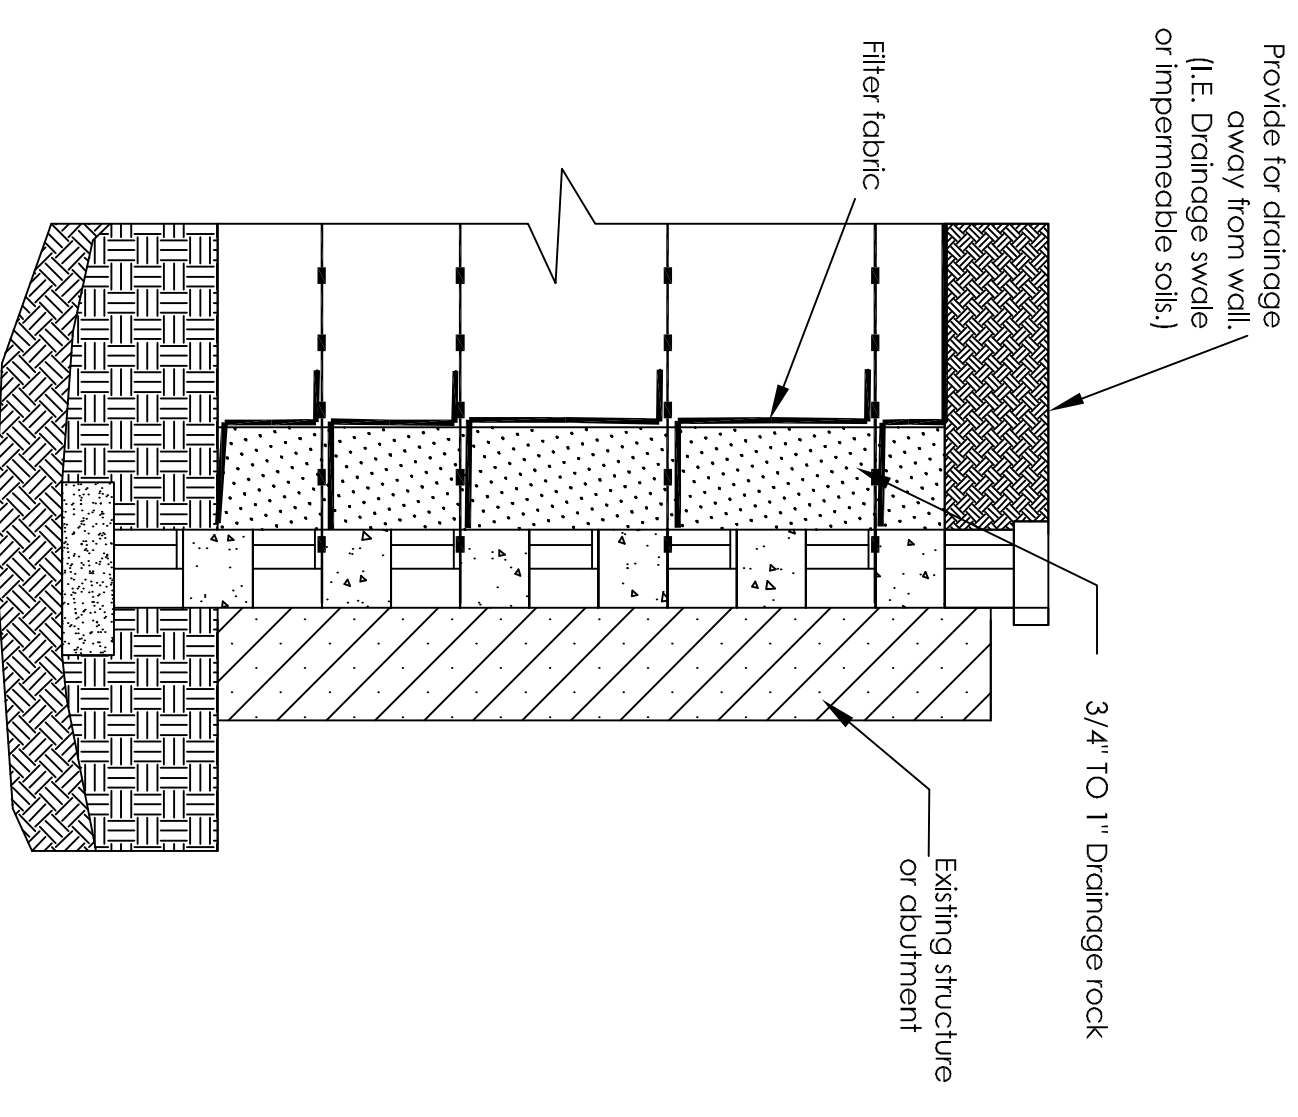

- Notes:
- 1) See installation manual
 - 2) This detail shows a vertical application

This drawing is furnished for preliminary design purposes only, and should not be used for final design drawings or construction drawings without the certification of a professional engineer registered in the state in which the wall will be constructed

No.	Date.	Revision.	By.



Legend	
	Impermeable compacted fill
	3/4" Crushed Stone
	Leveling pad
	Geogrid
	Native soil

Project Name:	
Project Location:	
Drawing Description:	
Prepared for:	CCC
Drawn by:	DDD
Checked by:	
Date:	MM/DD/YYYY
Project Number:	WWWPRO#

Project Name:	
Project Location:	
Drawing Description:	
Prepared for:	CCC
Drawn by:	DDD
Checked by:	
Date:	MM/DD/YYYY
Project Number:	WWWPRO#