


Geogrid Details

Monument HD®

Place geogrid in next 8" layer of block in a manner to reinforce gaps left by previous layer of geogrid.


Min. 3" of soil between overlapped geogrid (Typ.)

Place geogrid in next layer of block with the main reinforcement running 90° to the previous direction below. Place within curve only.

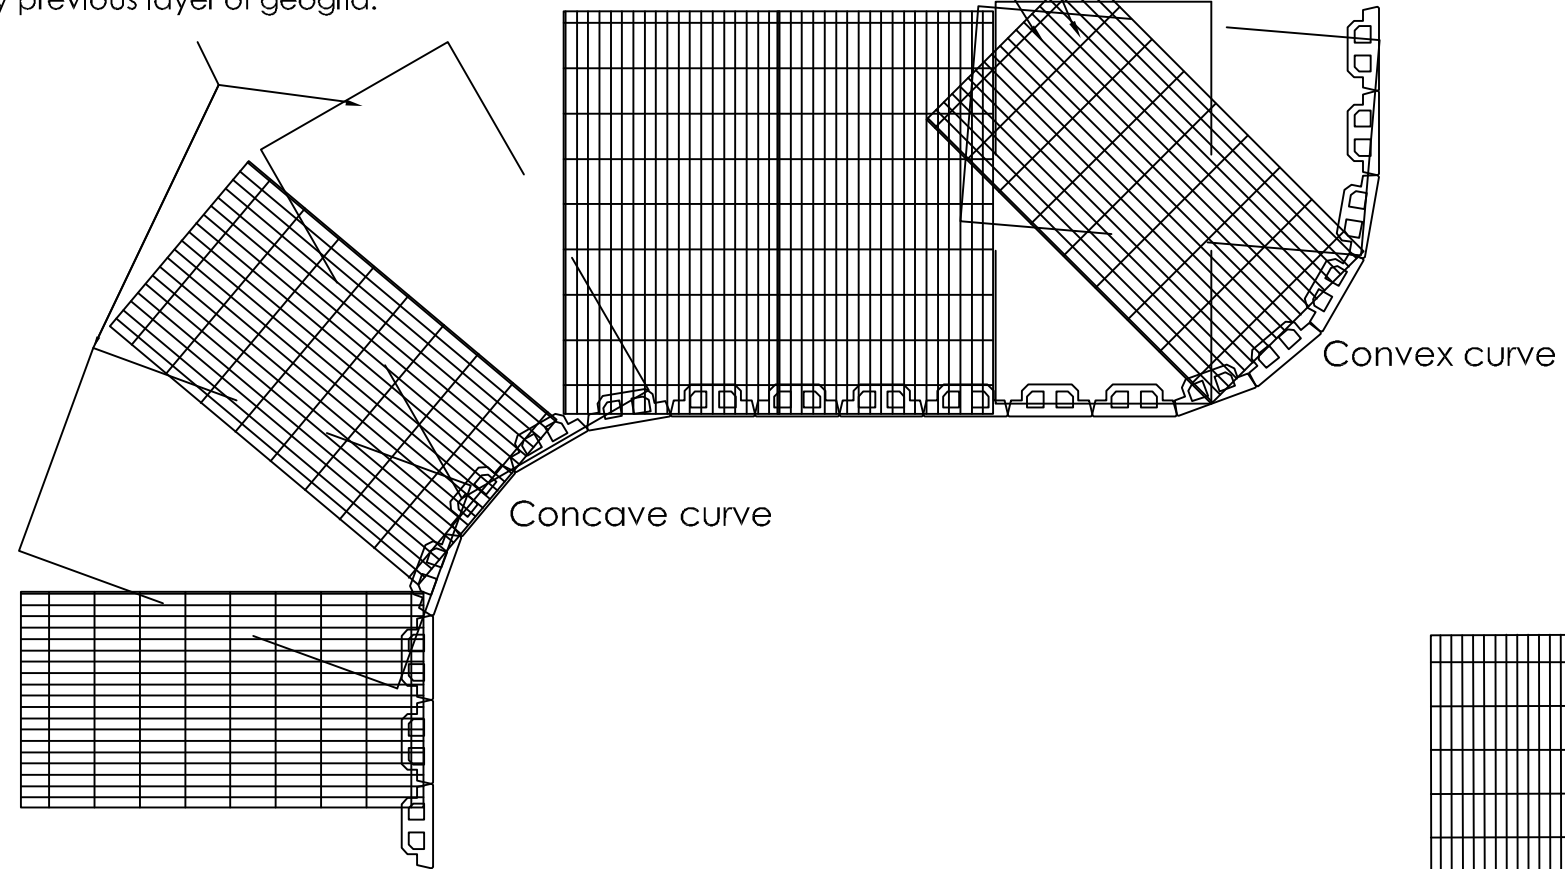

Additional geogrid overlap extend wall height / 4

H/4

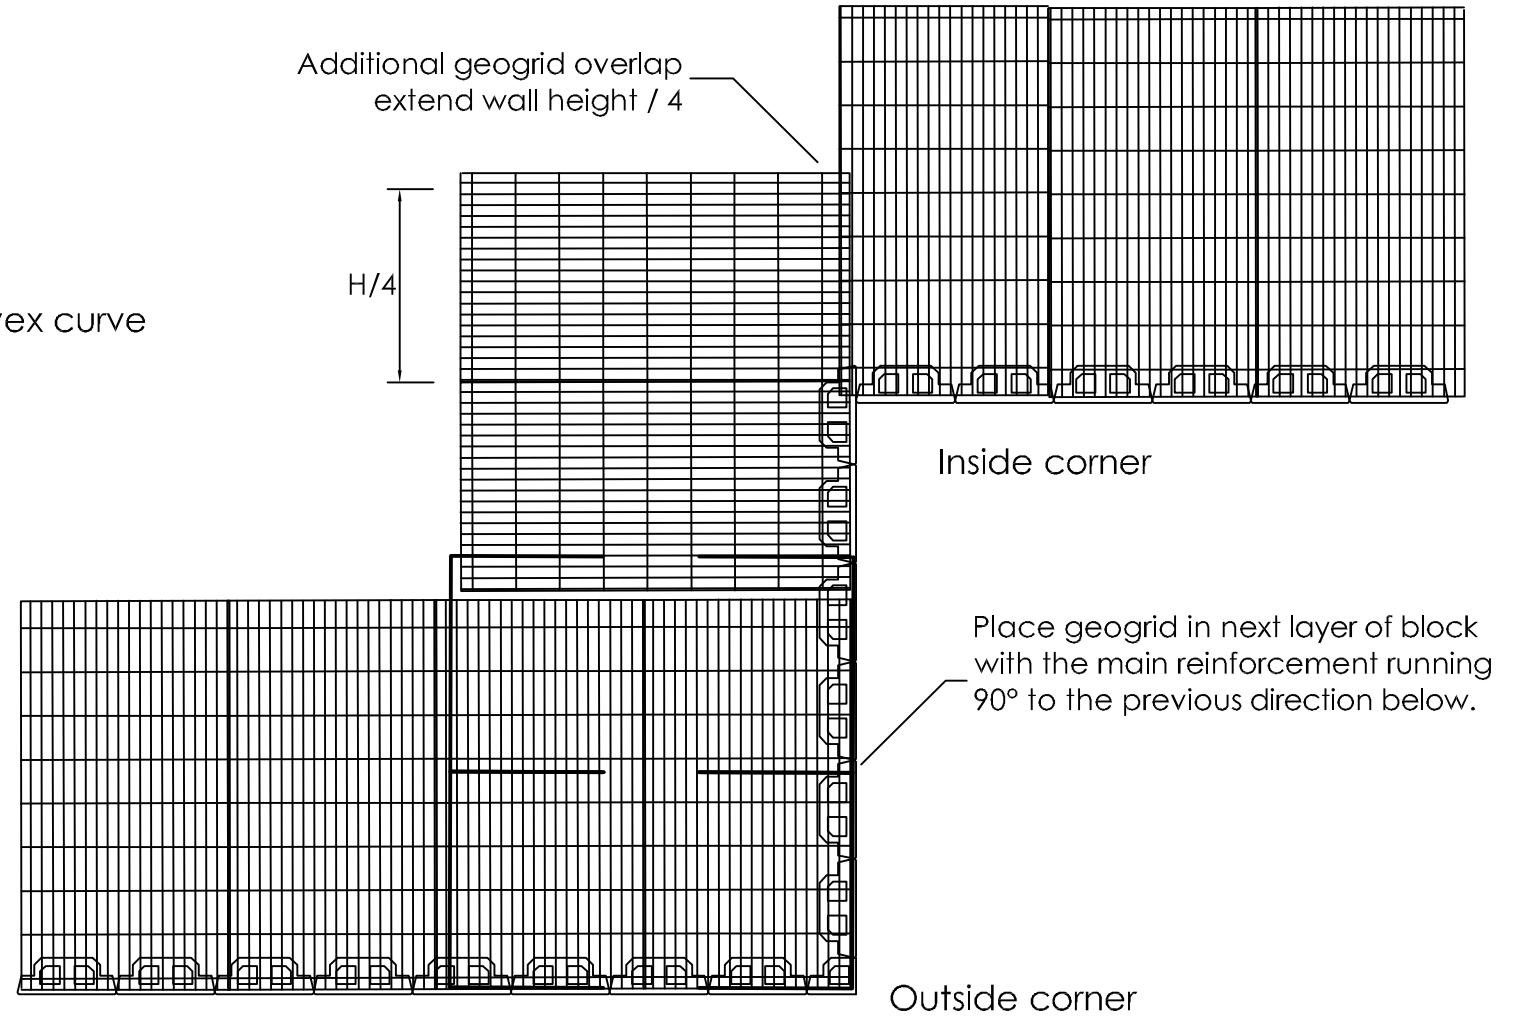


Place geogrid in next layer of block with the main reinforcement running 90° to the previous direction below.

This drawing is furnished for preliminary design purposes only, and should not be used for final design drawings or construction drawings without the certification of a professional engineer registered in the state in which the wall will be constructed

No.	Date.	Revision.	By.

Prepared by:

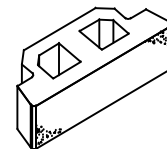

ROCKWOOD
RETAINING WALLS
A better way.

Legend

	Impermeable compacted fill		3/4" Crushed stone
	Compacted fill		Levelling pad
	Native soil		Geogrid

Project Name:	XX
Project Location:	YY
Drawing Description:	Geogrid Details

Prepared for:	CCC DDD
Drawn by:	
Checked by:	
Sheet # of \$	
Date: MM/DD/YYYY	
Project Number: WWWPRO#	