



# Plan Views and Cross Section


## Monument HD®

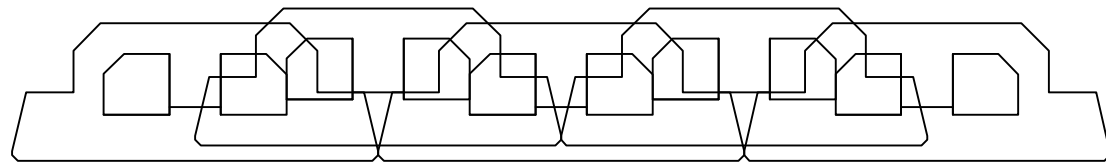


Plan view  
Vertical wall

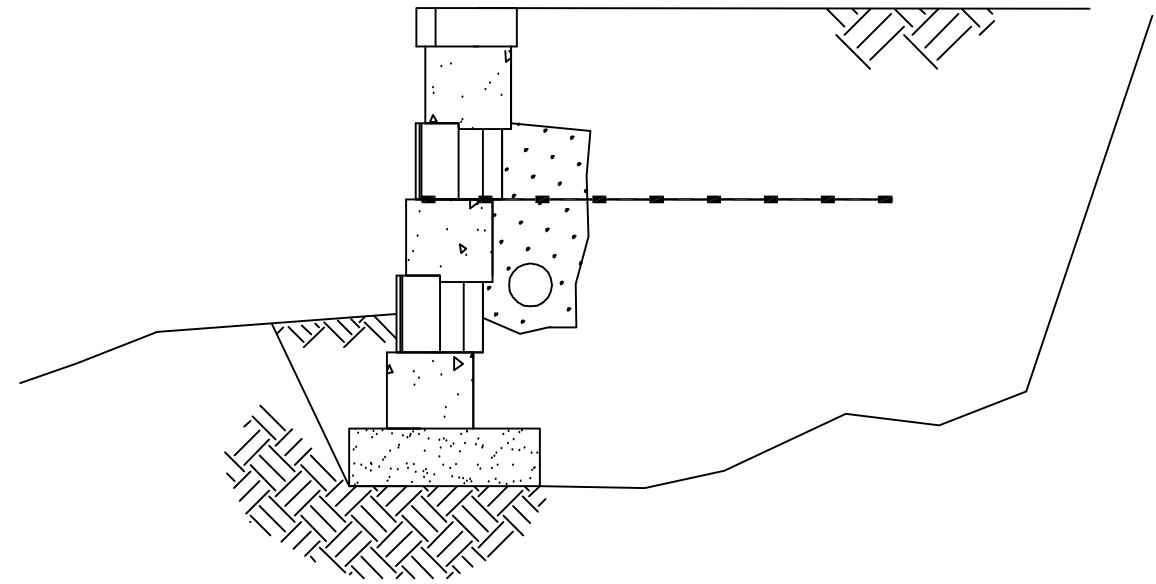

Straight Classic Alliance  
Typical cross section

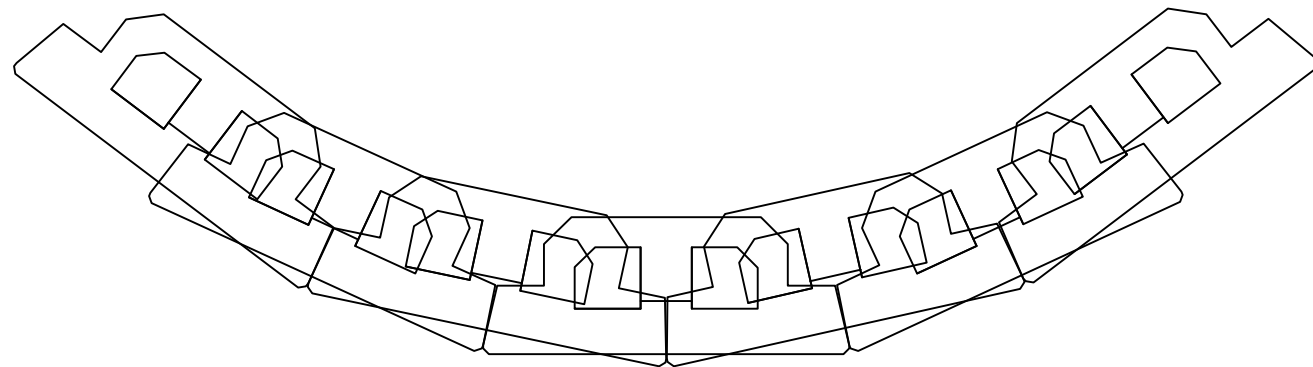

Convex curve  
4' 8" Radius

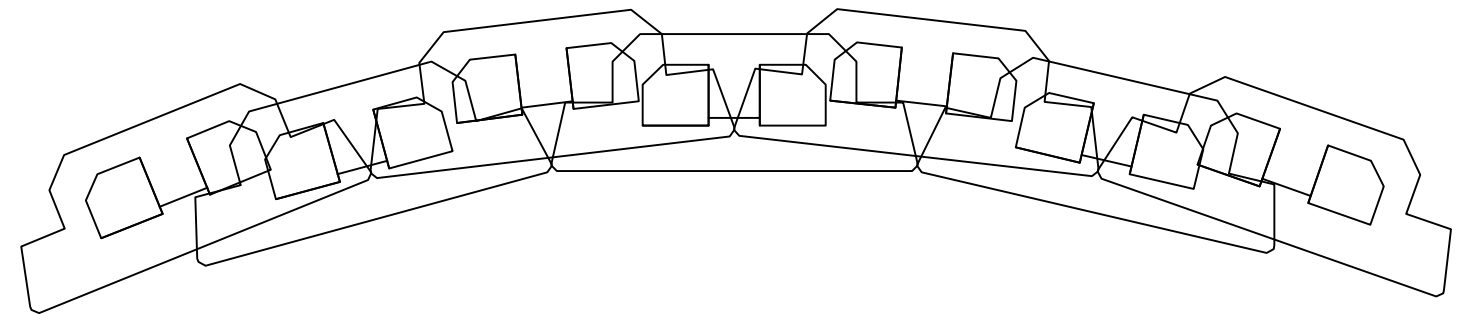


Non-BackFilled Concave Curve  
8' 8" Radius

This drawing is furnished for preliminary design purposes only, and should not be used for final design drawings or construction drawings without the certification of a professional engineer registered in the state in which the wall will be constructed

No.	Date.	Revision.	By.

Prepared by:

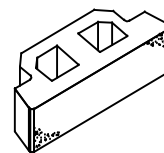

**ROCKWOOD**  
RETAINING WALLS  
*A better way.*

### Legend

	Impermeable compacted fill		3/4" Crushed stone
	Compacted fill		Leveling pad
	Native soil		Geogrid

Project Name:	XX
Project Location:	YY
Drawing Description:	Plan Views

Prepared for:	CCC DDD
Drawn by:	
Checked by:	
Sheet # of \$	
Date: MM/DD/YYYY	
Project Number: WWWPRO#	