


# Geogrid Details

## Vintage

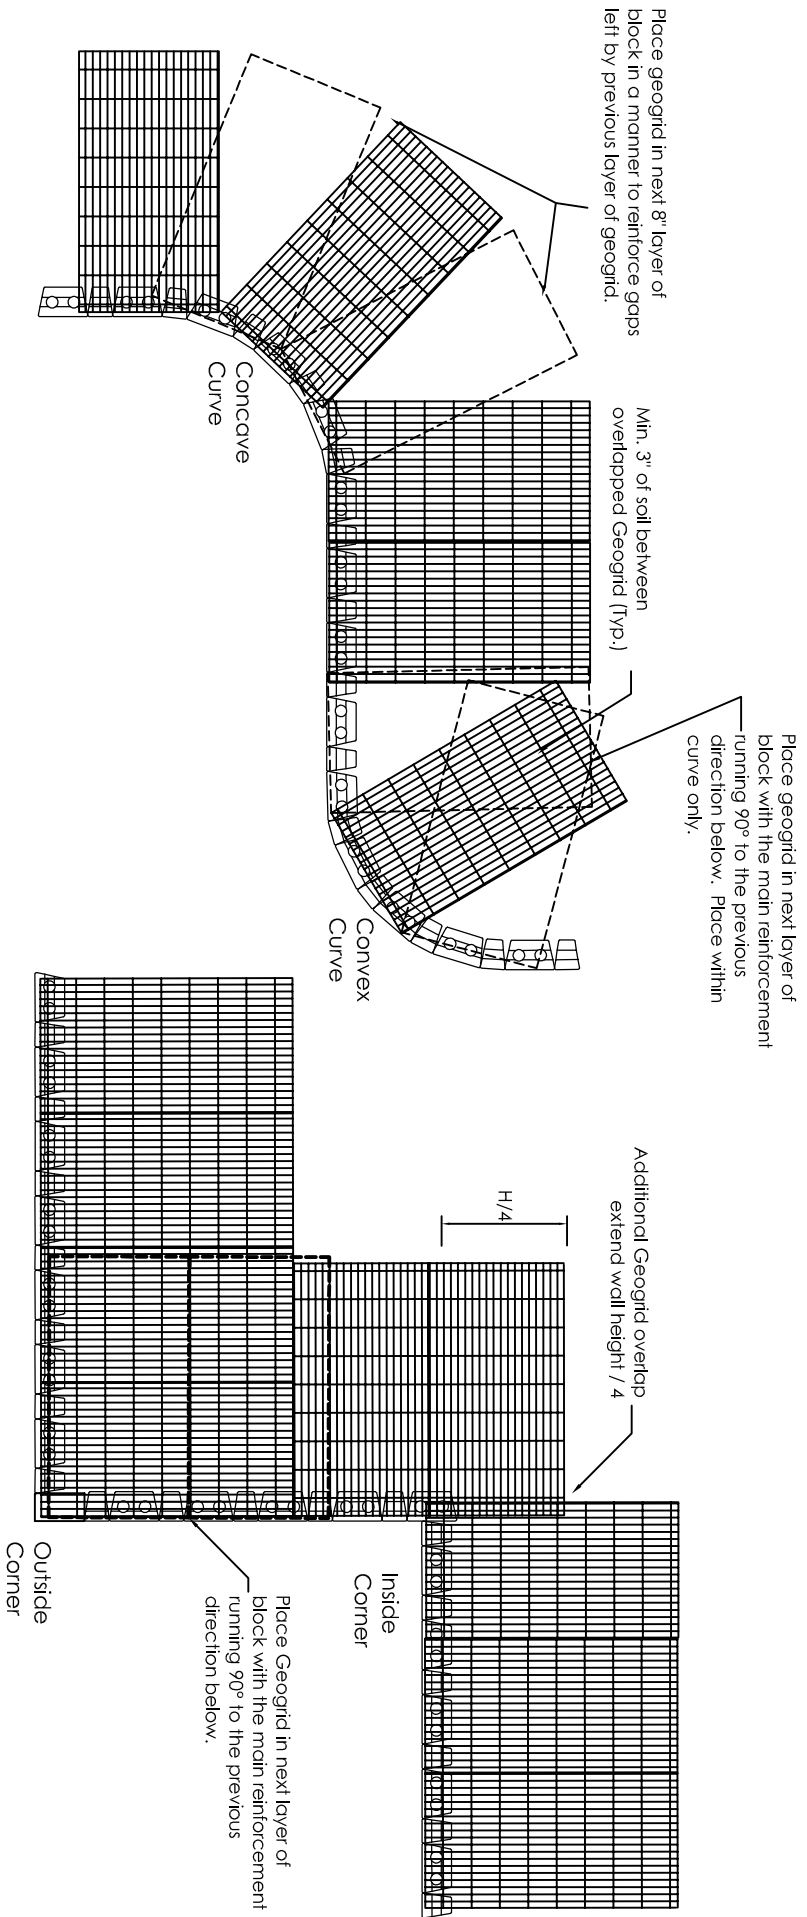

This drawing is furnished for preliminary design purposes only, and should not be used for final design drawings or construction drawings without the certification of a professional engineer registered in the state in which the wall will be constructed.

No.	Date	Revision	By



**ROCKWOOD**  
RETAINING WALLS  
A Better Way

Legend	
	Intermediate Compacted Fill
	3/4" Crushed Stone
	Leveling Pad
	Geogrid

Project Name:	XXXX	Approved For:	CCC
Project Location:	YY	Drawn By:	DDD
Drawn By:		Checked By:	
Scale:		Sheet #:	
Client:	MM/DD/YYYY	Project Name:	WWWPRO#