


Typical Cross Section Vintage

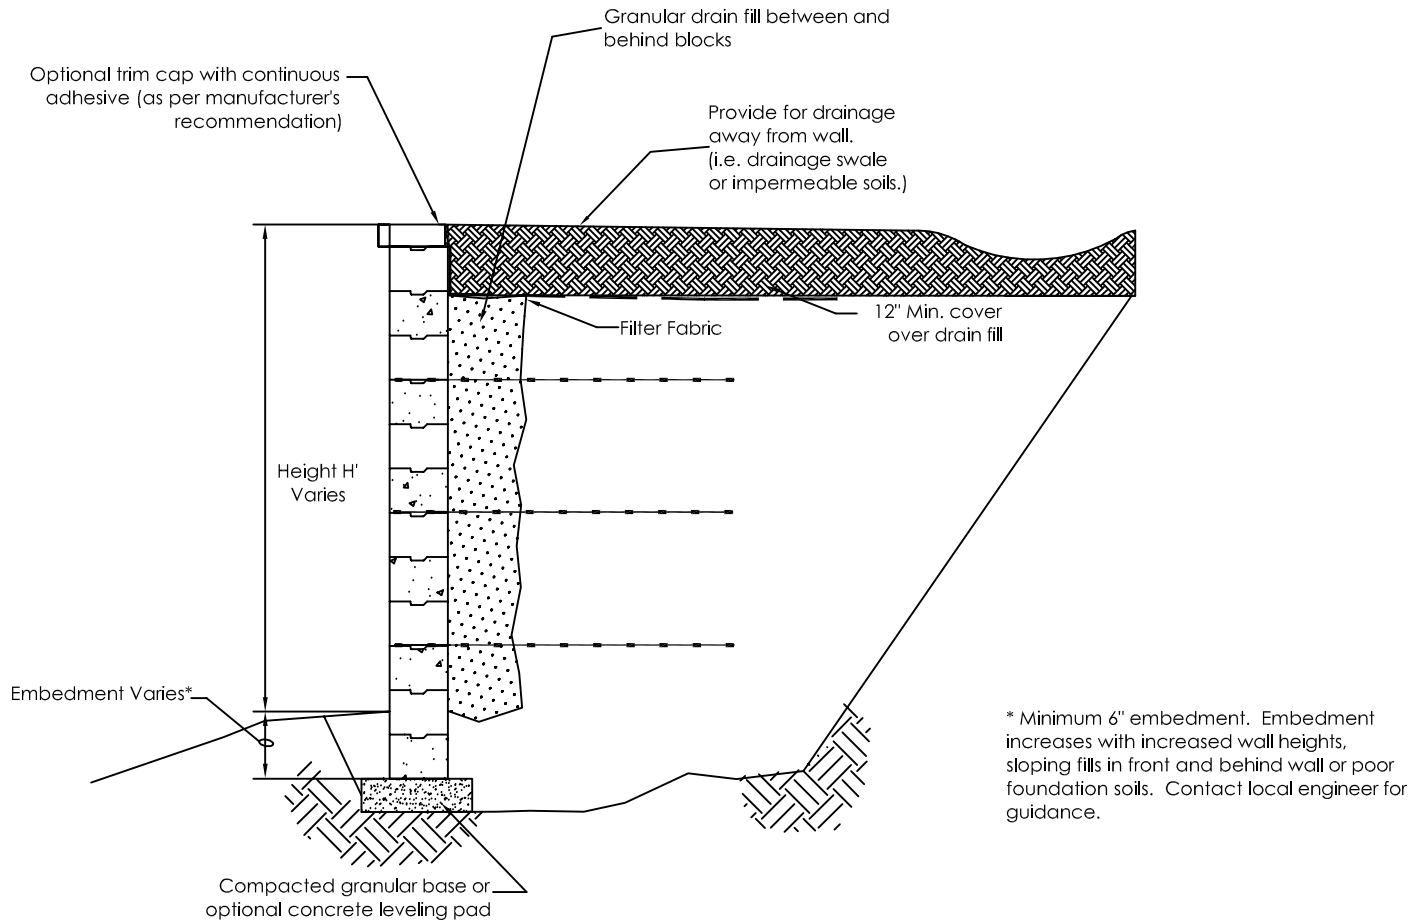

* Minimum 6" embedment. Embedment increases with increased wall heights, sloping fills in front and behind wall or poor foundation soils. Contact local engineer for guidance.

Scale: None

This drawing is furnished for preliminary design purposes only, and should not be used for final design drawings or construction drawings without the certification of a professional engineer registered in the state in which the wall will be constructed.

No.	Date	Revision	By

PREPARED BY:



ROCKWOOD
RETAINING WALLS
A better way

Legend

	Impermeable Compacted Fill		3/4" Crushed Stone
	Compacted Fill		Leveling Pad
	Native Soil		Geogrid

Project Name:	XX	Prepared For:	CCC DDD
Project Location:	YY	Drawn By:	
		Checked By:	
		Sheet # of \$	
		Date: MM/DD/YYYY	
		Project Number: WWWPRO#	

Typical Cross Section