


Typical Cross Section

Rockwood Premier 8™ (Straight Split)

Embedment
 $E_{min} = 0.5', 5/S, \text{ or } H'/10$; whichever is greatest.

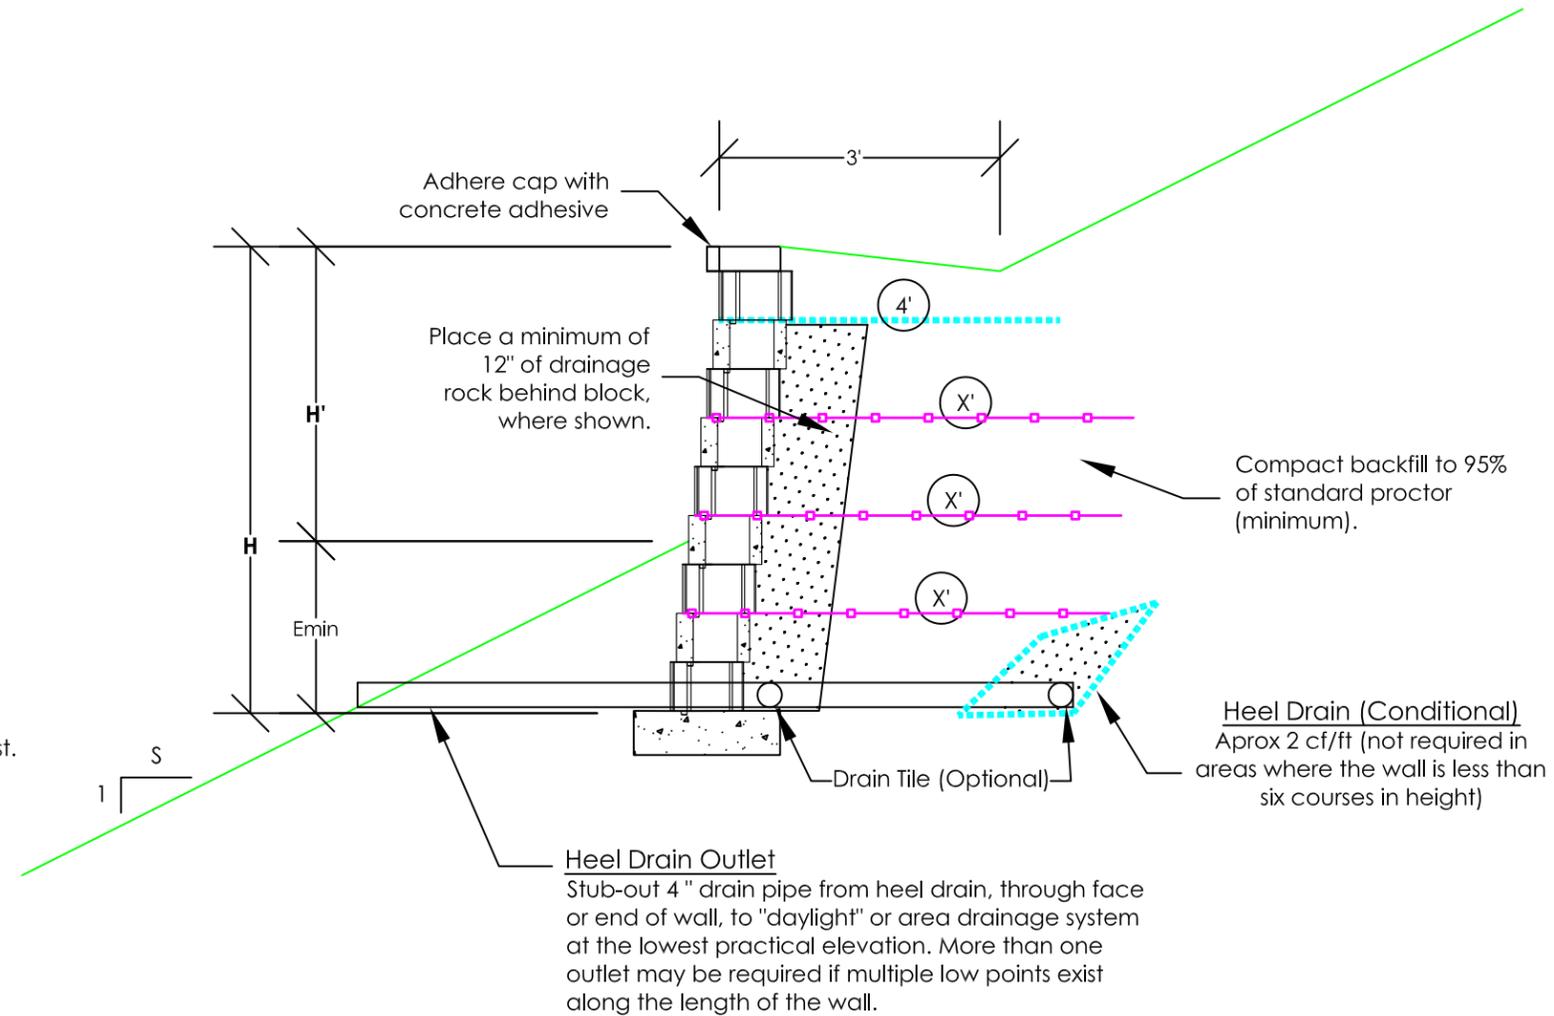

Not to Scale

This drawing is furnished for preliminary design purposes only, and should not be used for final design drawings or construction drawings without the certification of a professional engineer registered in the state in which the wall will be constructed. These drawings are "typical" and may be amended or revised by the SRW engineer based on project site conditions and purposes.

No.	Date.	Revision.	By.

PREPARED BY:

ROCKWOOD
 RETAINING WALLS
A better way™

Legend

- Leveling Pad
- Drainage Rock
- Geogrid
- Finish Grade
- Filter Fabric
- Grid/Fabric Length (Measured from face of wall)

Project Name: XX
 Project Location: YY
 Drawing Description: Typical Cross Section

Prepared For: CCC
 DDD
 Drawn By: xxx
 Checked By: yyy
 Sheet # of \$
 Date: MM/DD/YYYY
 Project Number: WWWPRO#