



Typical Details  
Monument HD®


(Dimensions may vary by region)

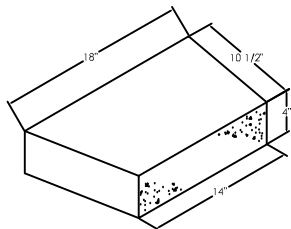


Classic universal cap - back

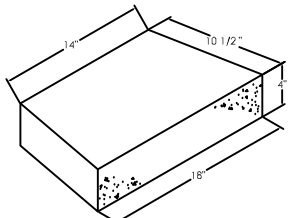


Classic universal cap - front

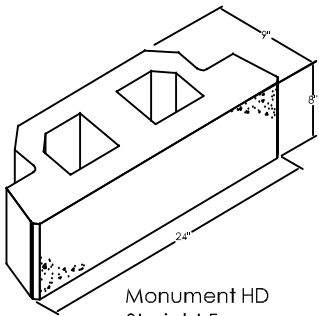


Monument HD  
Straight Face

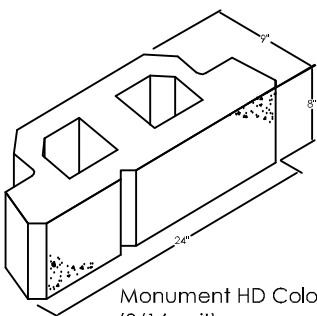


Monument HD Colonial  
(8/16 unit)

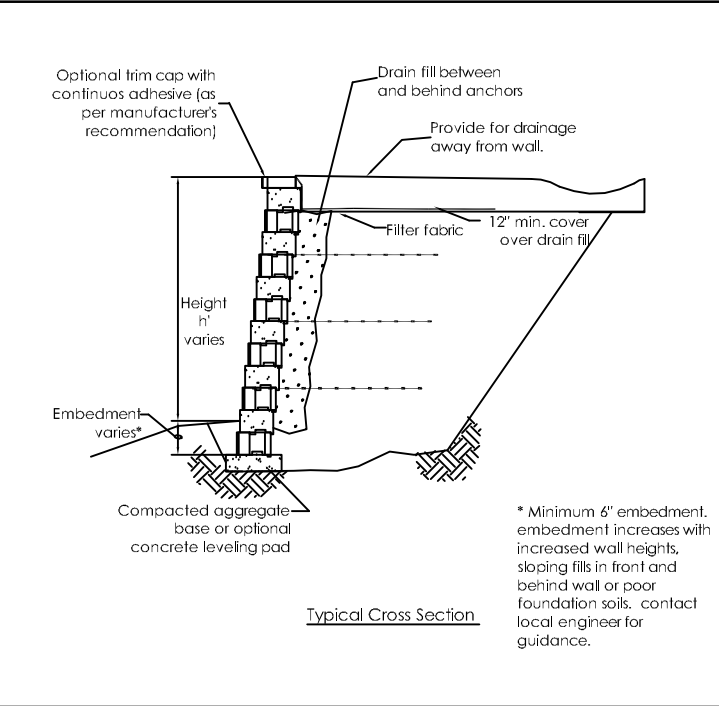


Typical Cross Section

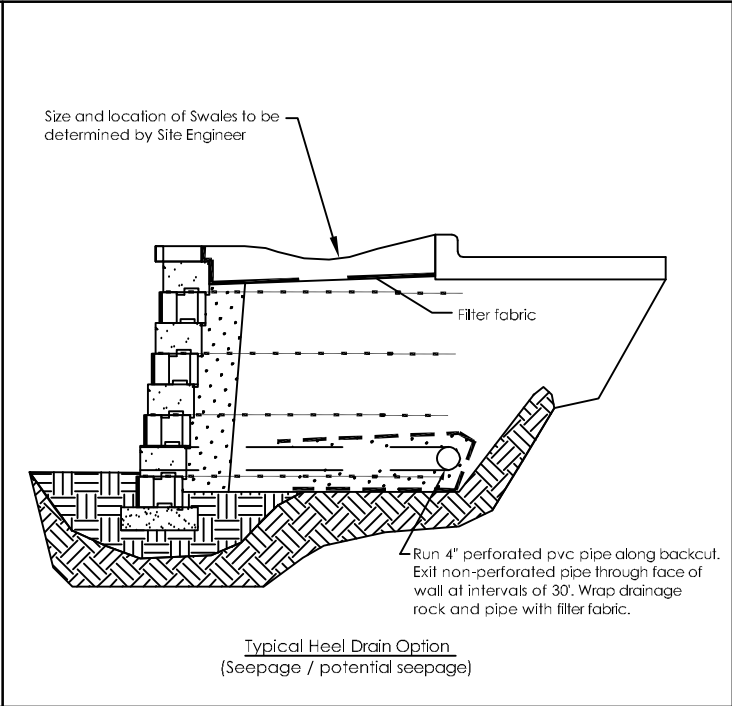


Typical Heel Drain Option  
(Seepage / potential seepage)

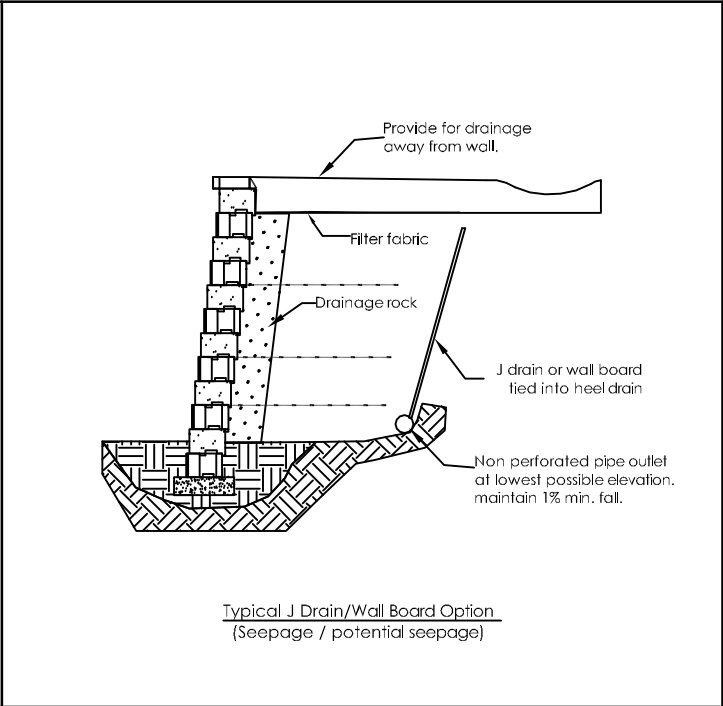


Typical J Drain/Wall Board Option  
(Seepage / potential seepage)

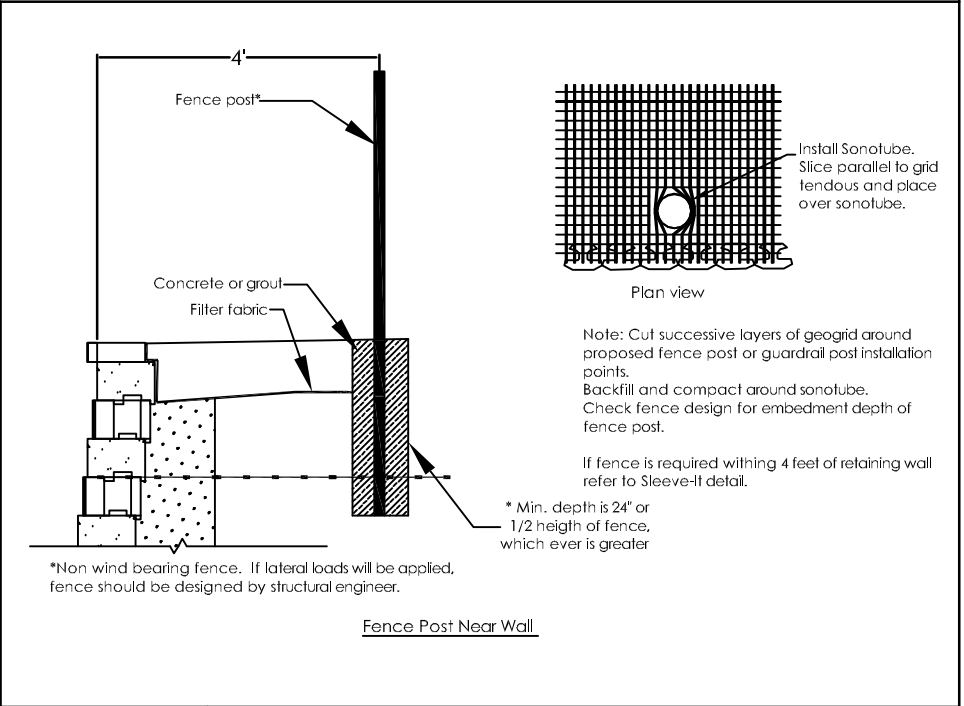


Fence Post Near Wall

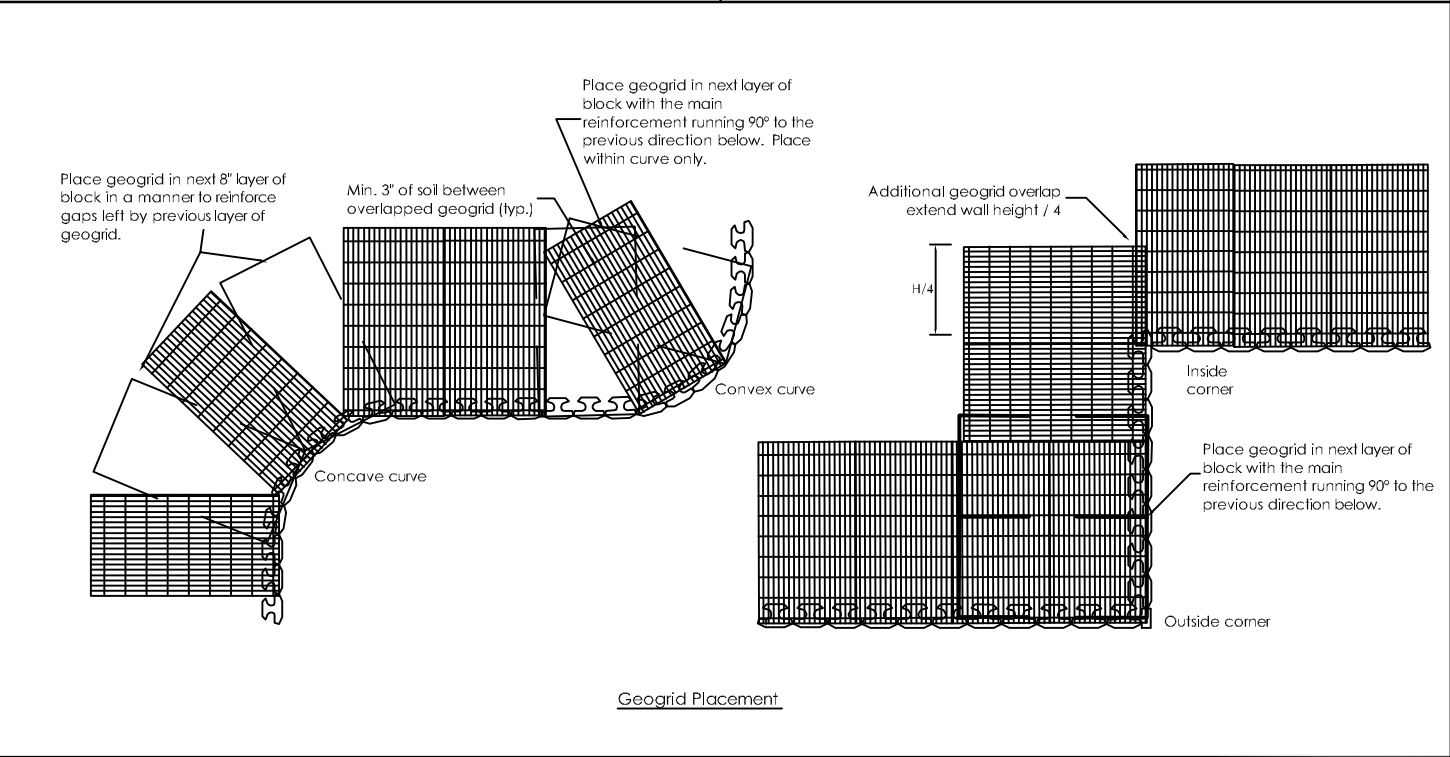

Geogrid Placement

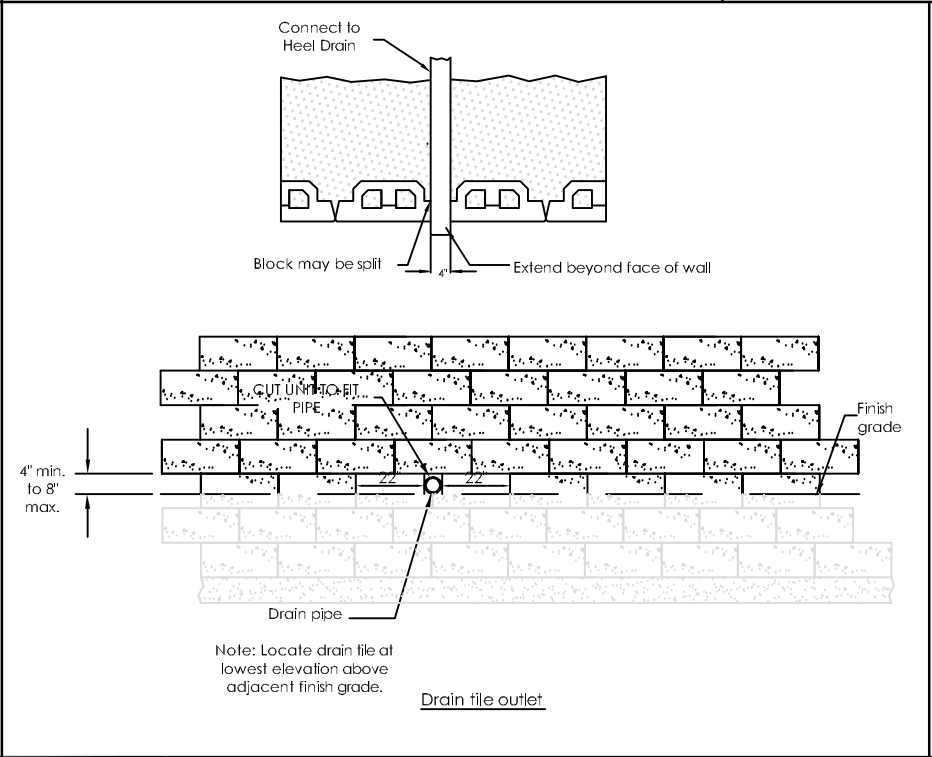

Drain tile outlet

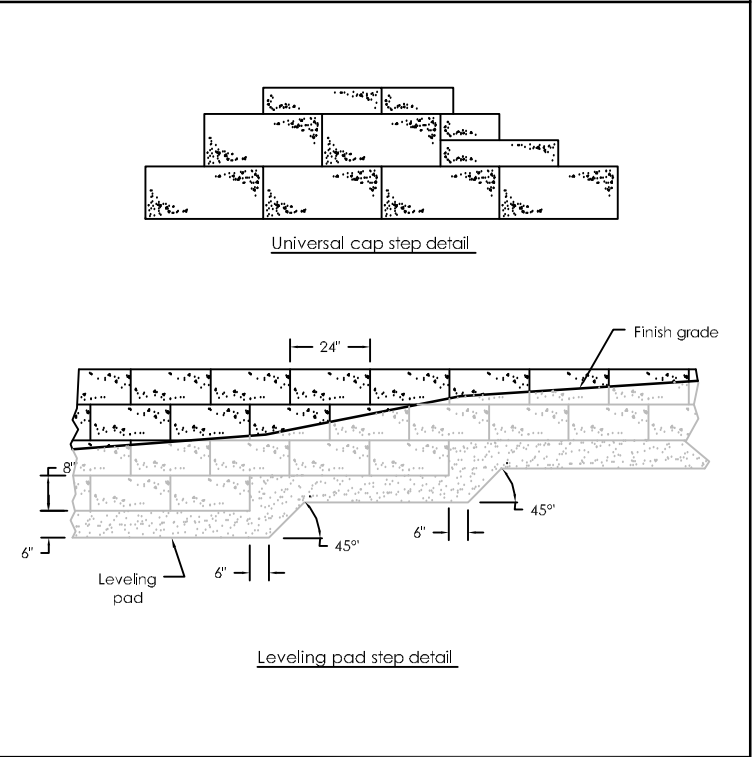

Leveling pad step detail

This drawing is furnished for preliminary design purposes only, and should not be used for final design drawings or construction drawings without the certification of a professional engineer registered in the state in which the wall will be constructed	No.		Date.	Revision.	By.	<div>Prepared by:</div> <div></div> <div>ROCKWOOD®</div> <div>RETAINING WALLS</div> <div>A better way.™</div>	Legend			Project Name: XX		Prepared For: CCC	
								Project Location: YY		DDD			
								Drawing Description: Monument HD Typical Details		Drawn By:	Checked By:		
										Sheet #	Of \$		
										Date: MM/DD/YYYY			
									Project Number: WWWPRO#				