


# Typical Cross Section

## Classic 8

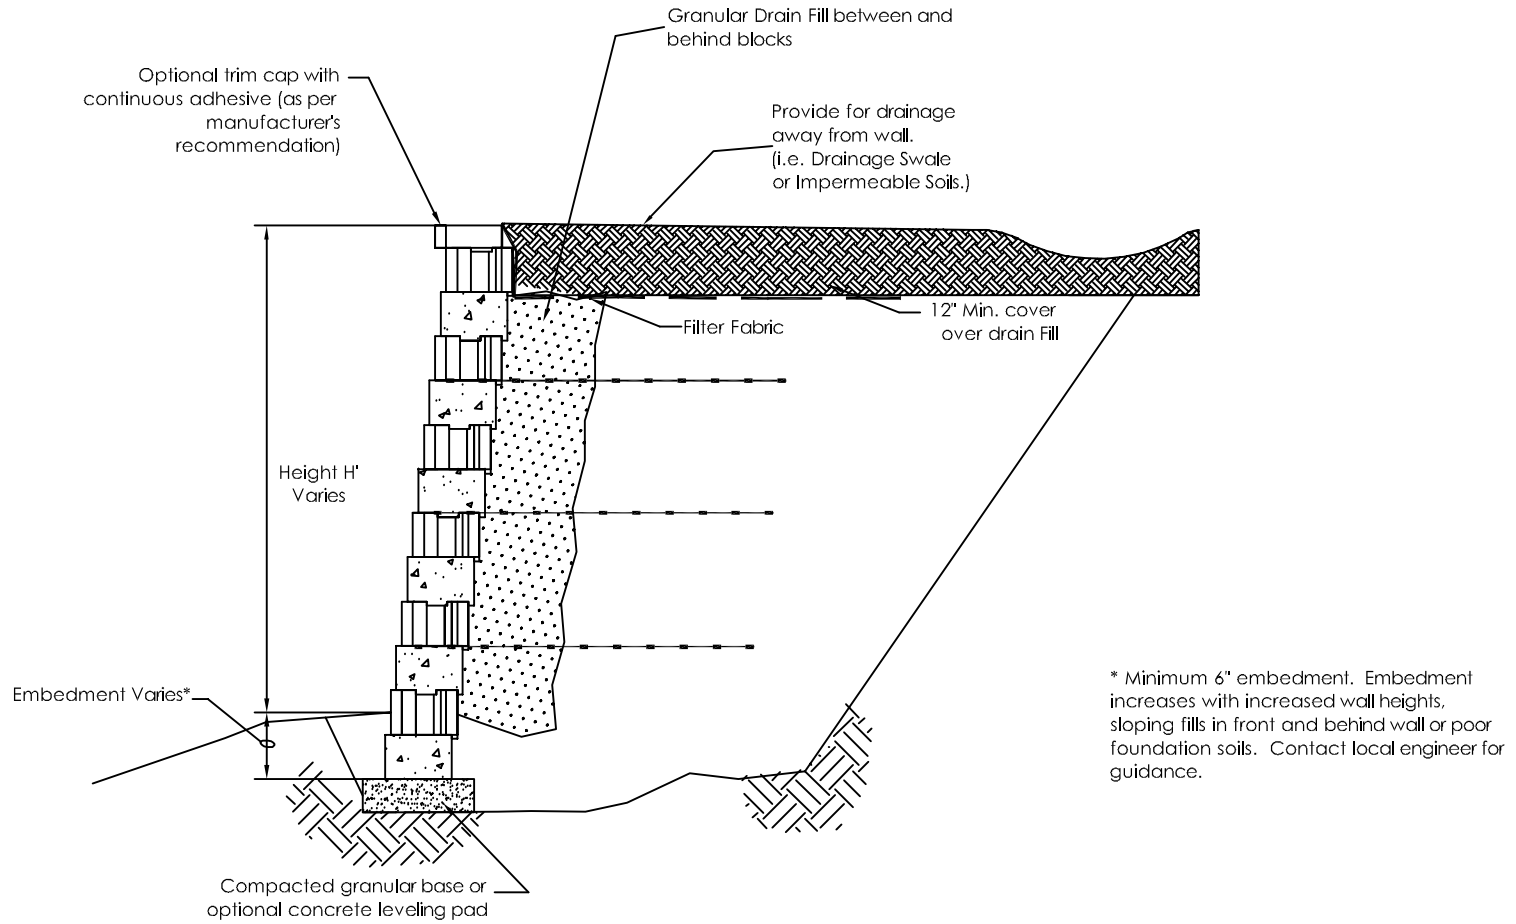

Scale: None

This drawing is furnished for preliminary design purposes only, and should not be used for final design drawings or construction drawings without the certification of a professional engineer registered in the state in which the wall will be constructed.

No.	Date	Revision	By

PREPARED BY:



**ROCKWOOD**  
RETAINING WALLS  
*A better way.*

### Legend

	Impermeable Compacted Fill		3/4" Crushed Stone
	Compacted Fill		Leveling Pad
	Native Soil		Google

Project Name:	XX	Prepared For:	CCC
Project Location:	YY	Drawn By:	DDD
Drawing Description:	Typical Cross Section	Checked By:	
		Sheet # of \$	
		Date: MM/DD/YYYY	
		Project Number: WWWPRO#	