



Drainage Options to Remediate Back Cut Seepage

Legend®

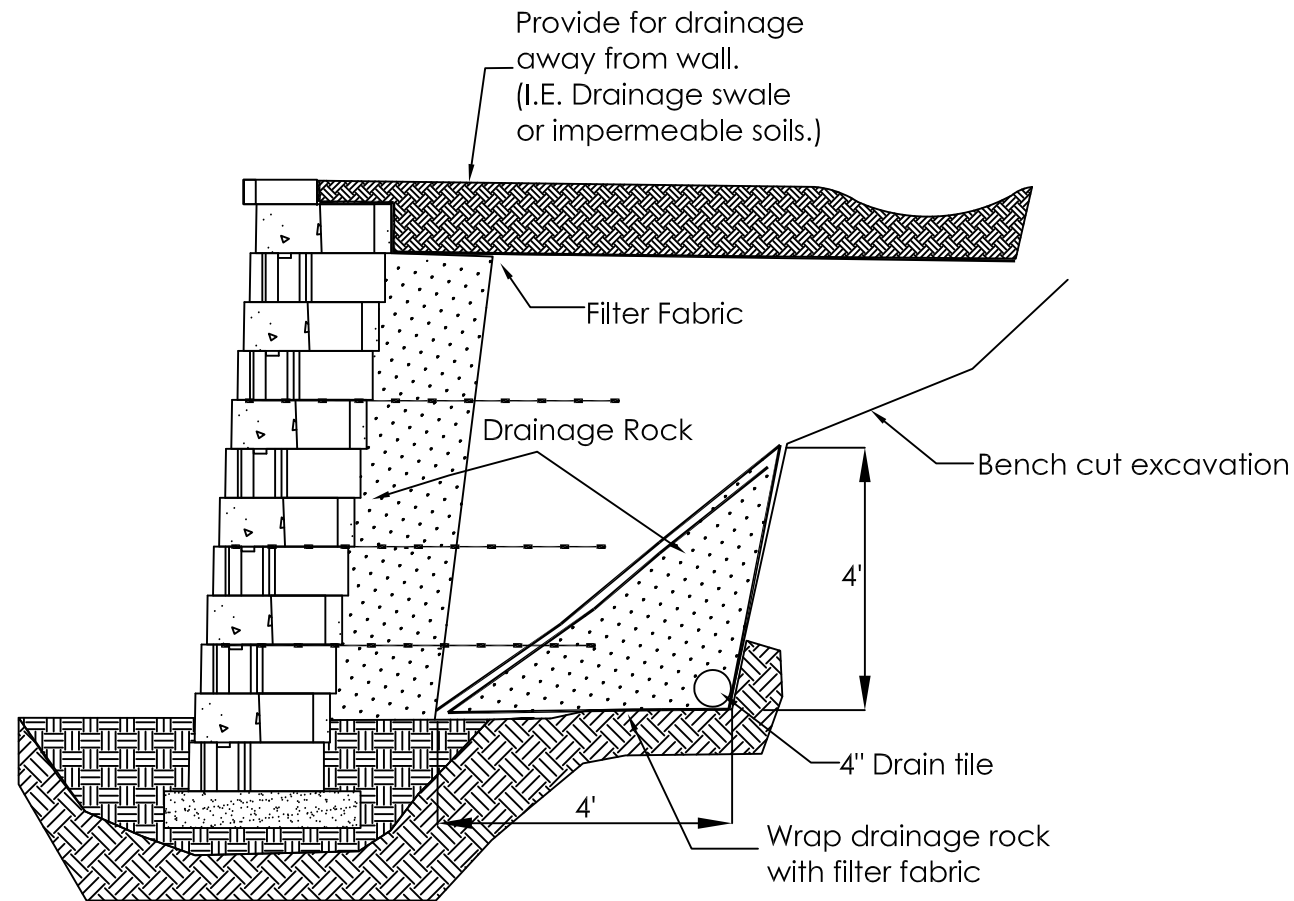

Scale: None

Typical heel drain option

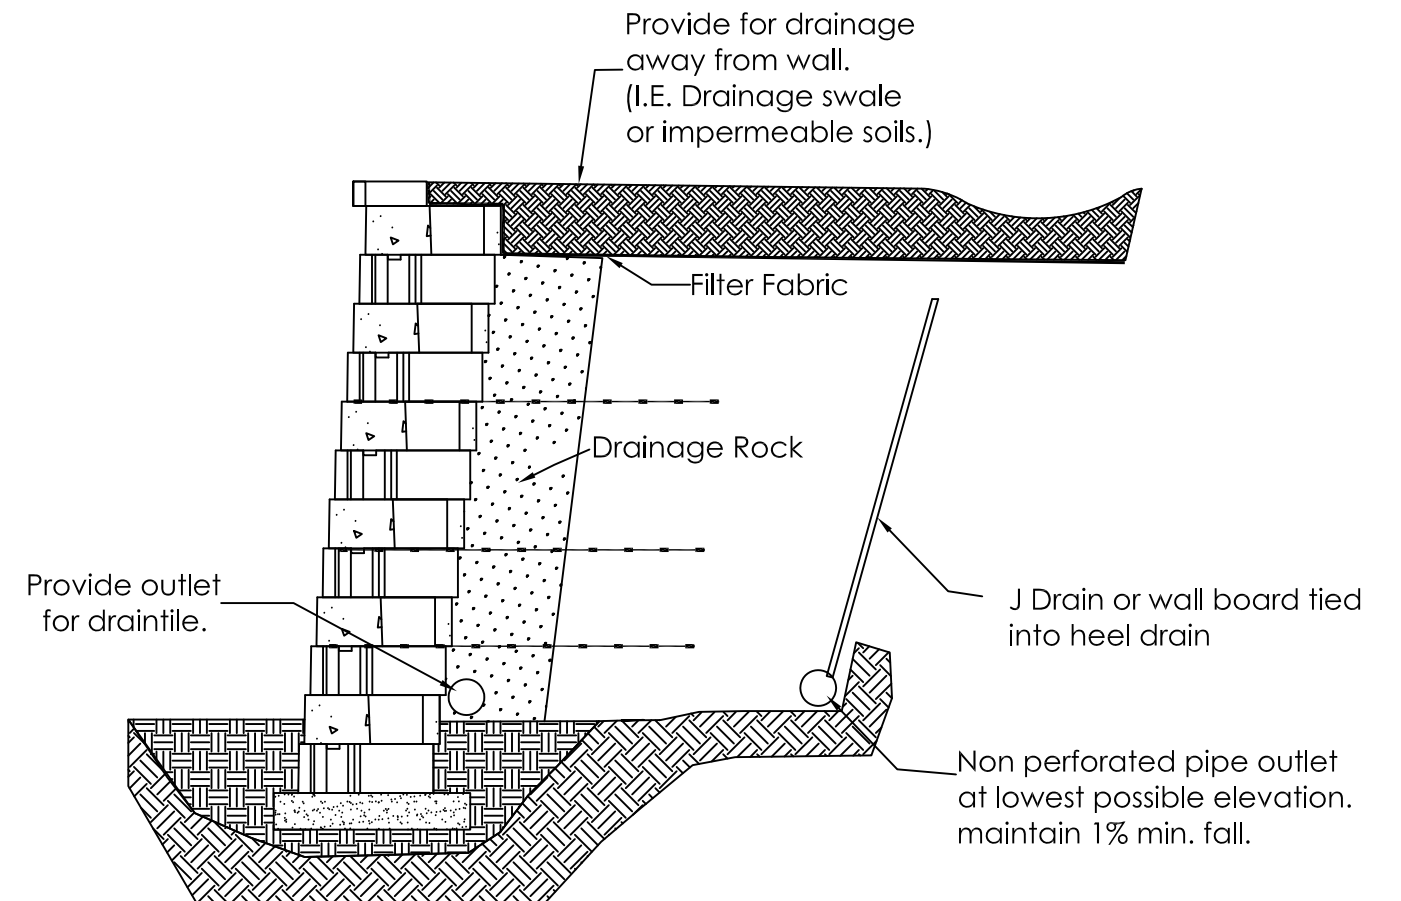


Scale: None

Typical J Drain/Wall Board Option

This drawing is furnished for preliminary design purposes only, and should not be used for final design drawings or construction drawings without the certification of a professional engineer registered in the state in which the wall will be constructed

No.	Date.	Revision.	By.

PREPARED BY:

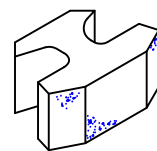

ROCKWOOD
RETAINING WALLS
A better way.

Legend

	Compacted Fill		Crushed Rock
	Native Soil		Leveling Pad
	Geogrid		

Project Name: XX
Project Location: YY

Drawing Description: Drainage Options

Prepared For: CCC
DDD
Drawn By: Checked By:
Sheet # Of \$
Date: MM/DD/YYYY
Project Number: WWWPRO#