

Geogrid Details



Legend®

Place geogrid in next 8" layer of block in a manner to reinforce gaps left by previous layer of geogrid.

Min. 3" of soil between overlapped geogrid (Typ.)

Place geogrid in next layer of block with the main reinforcement running 90° to the previous direction below. Place within curve only.


Additional geogrid overlap extend wall height / 4

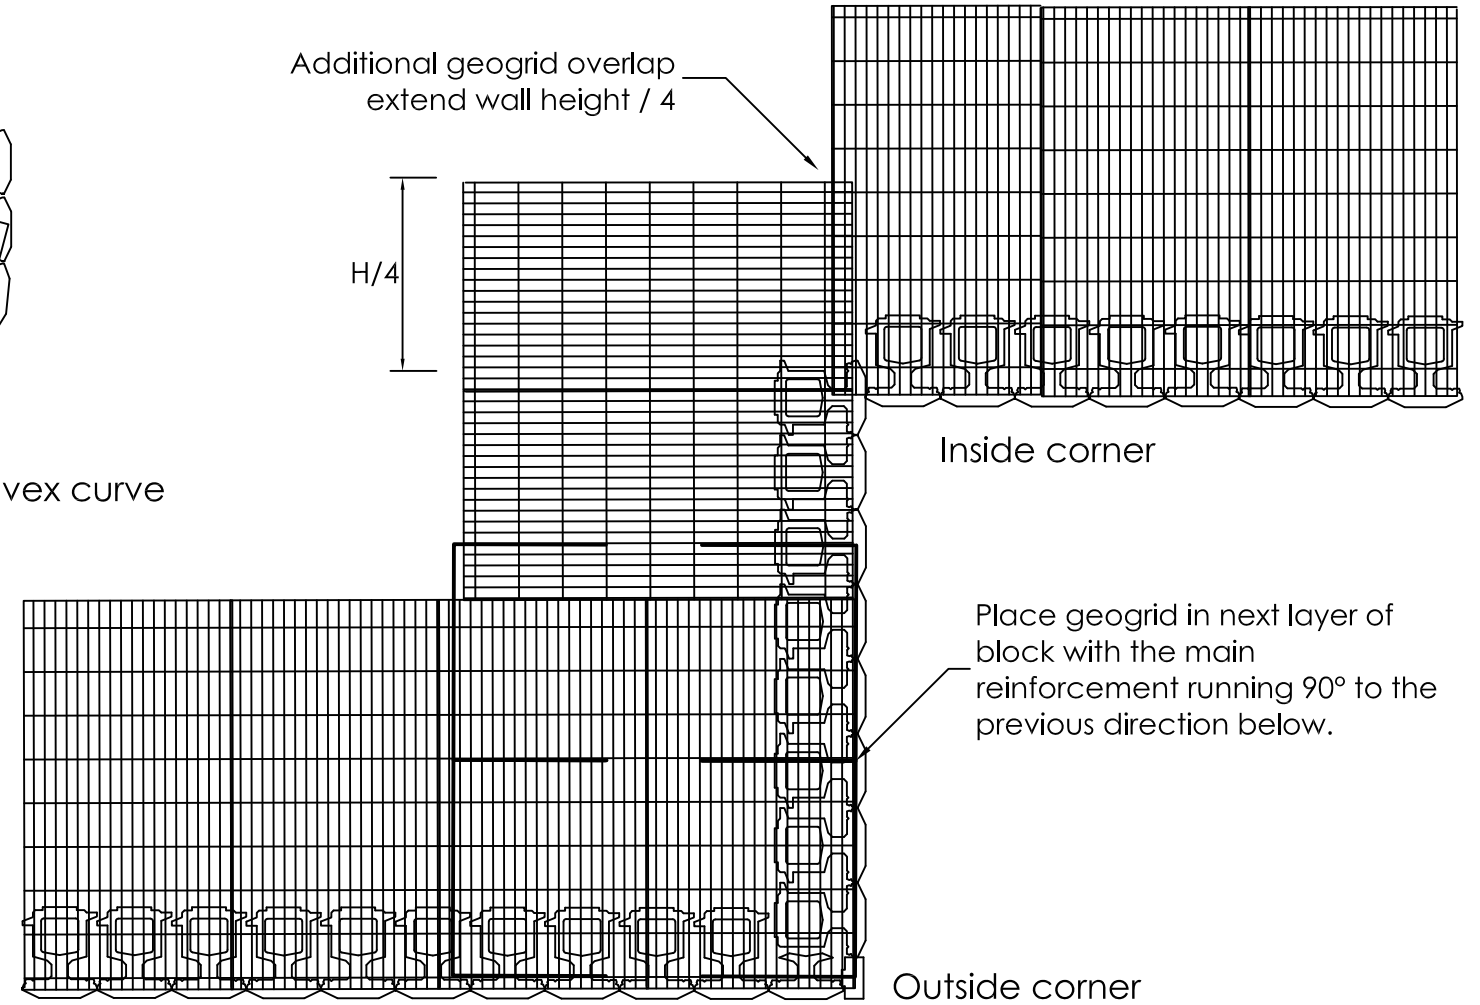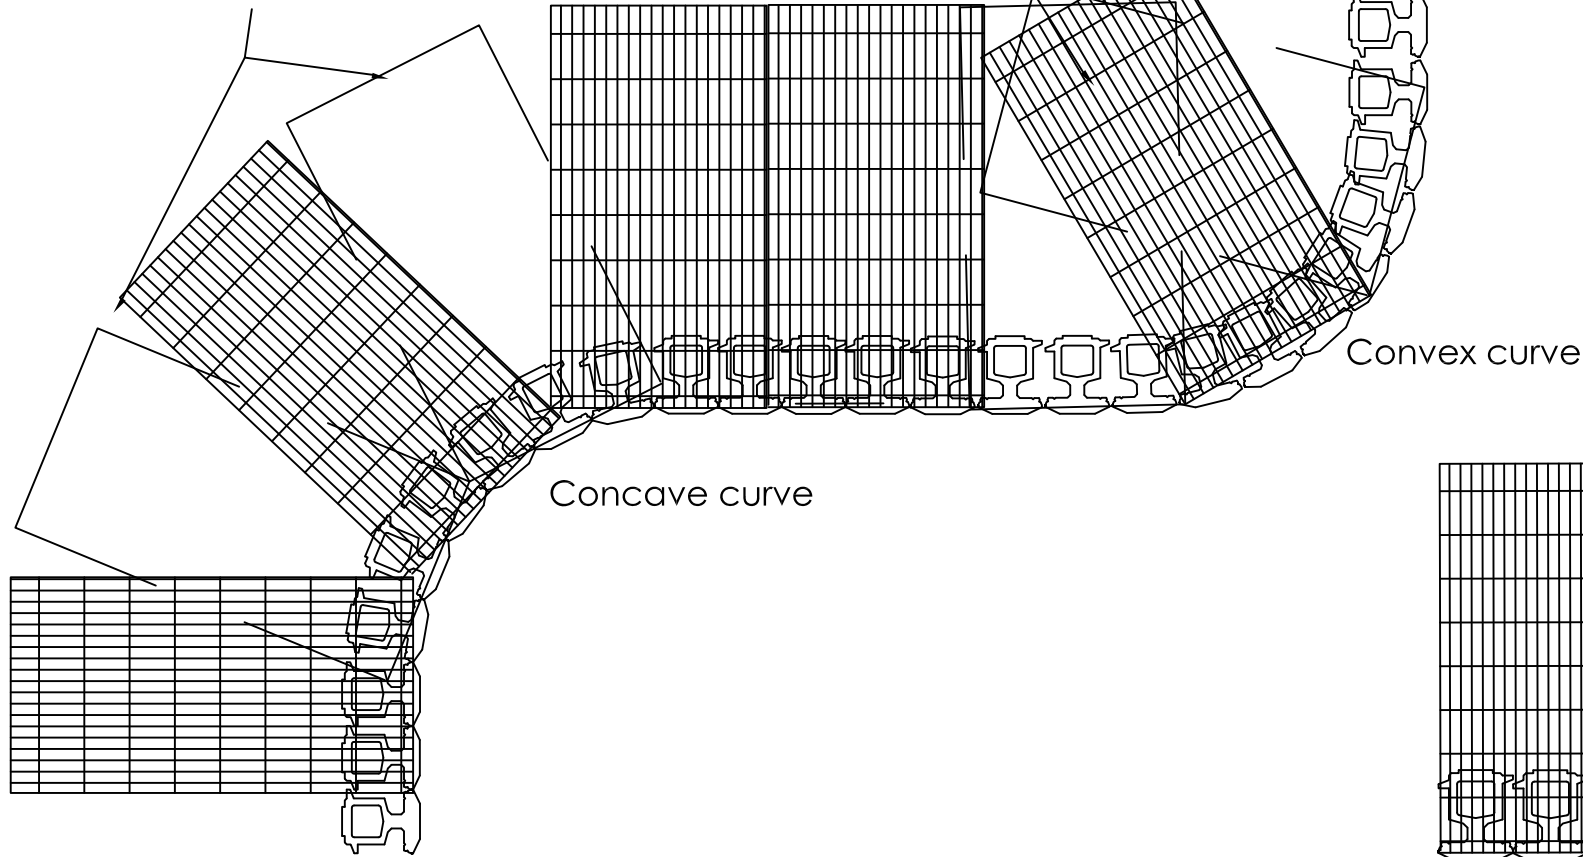

This drawing is furnished for preliminary design purposes only, and should not be used for final design drawings or construction drawings without the certification of a professional engineer registered in the state in which the wall will be constructed

No.	Date.	Revision.	By.

PREPARED BY:

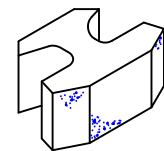

ROCKWOOD
RETAINING WALLS
A better way™

Legend

	Compacted Fill		Crushed Rock
	Native Soil		Leveling Pad
	Geogrid		

Project Name:	XX
Project Location:	YY
Drawing Description:	Geogrid Details

Prepared For:	CCC DDD
Drawn By:	
Checked By:	
Sheet # of \$	
Date:	MM/DD/YYYY
Project Number:	WWWPRO#