


Fence Near Wall

Monument HD® - SLEEVE-IT™

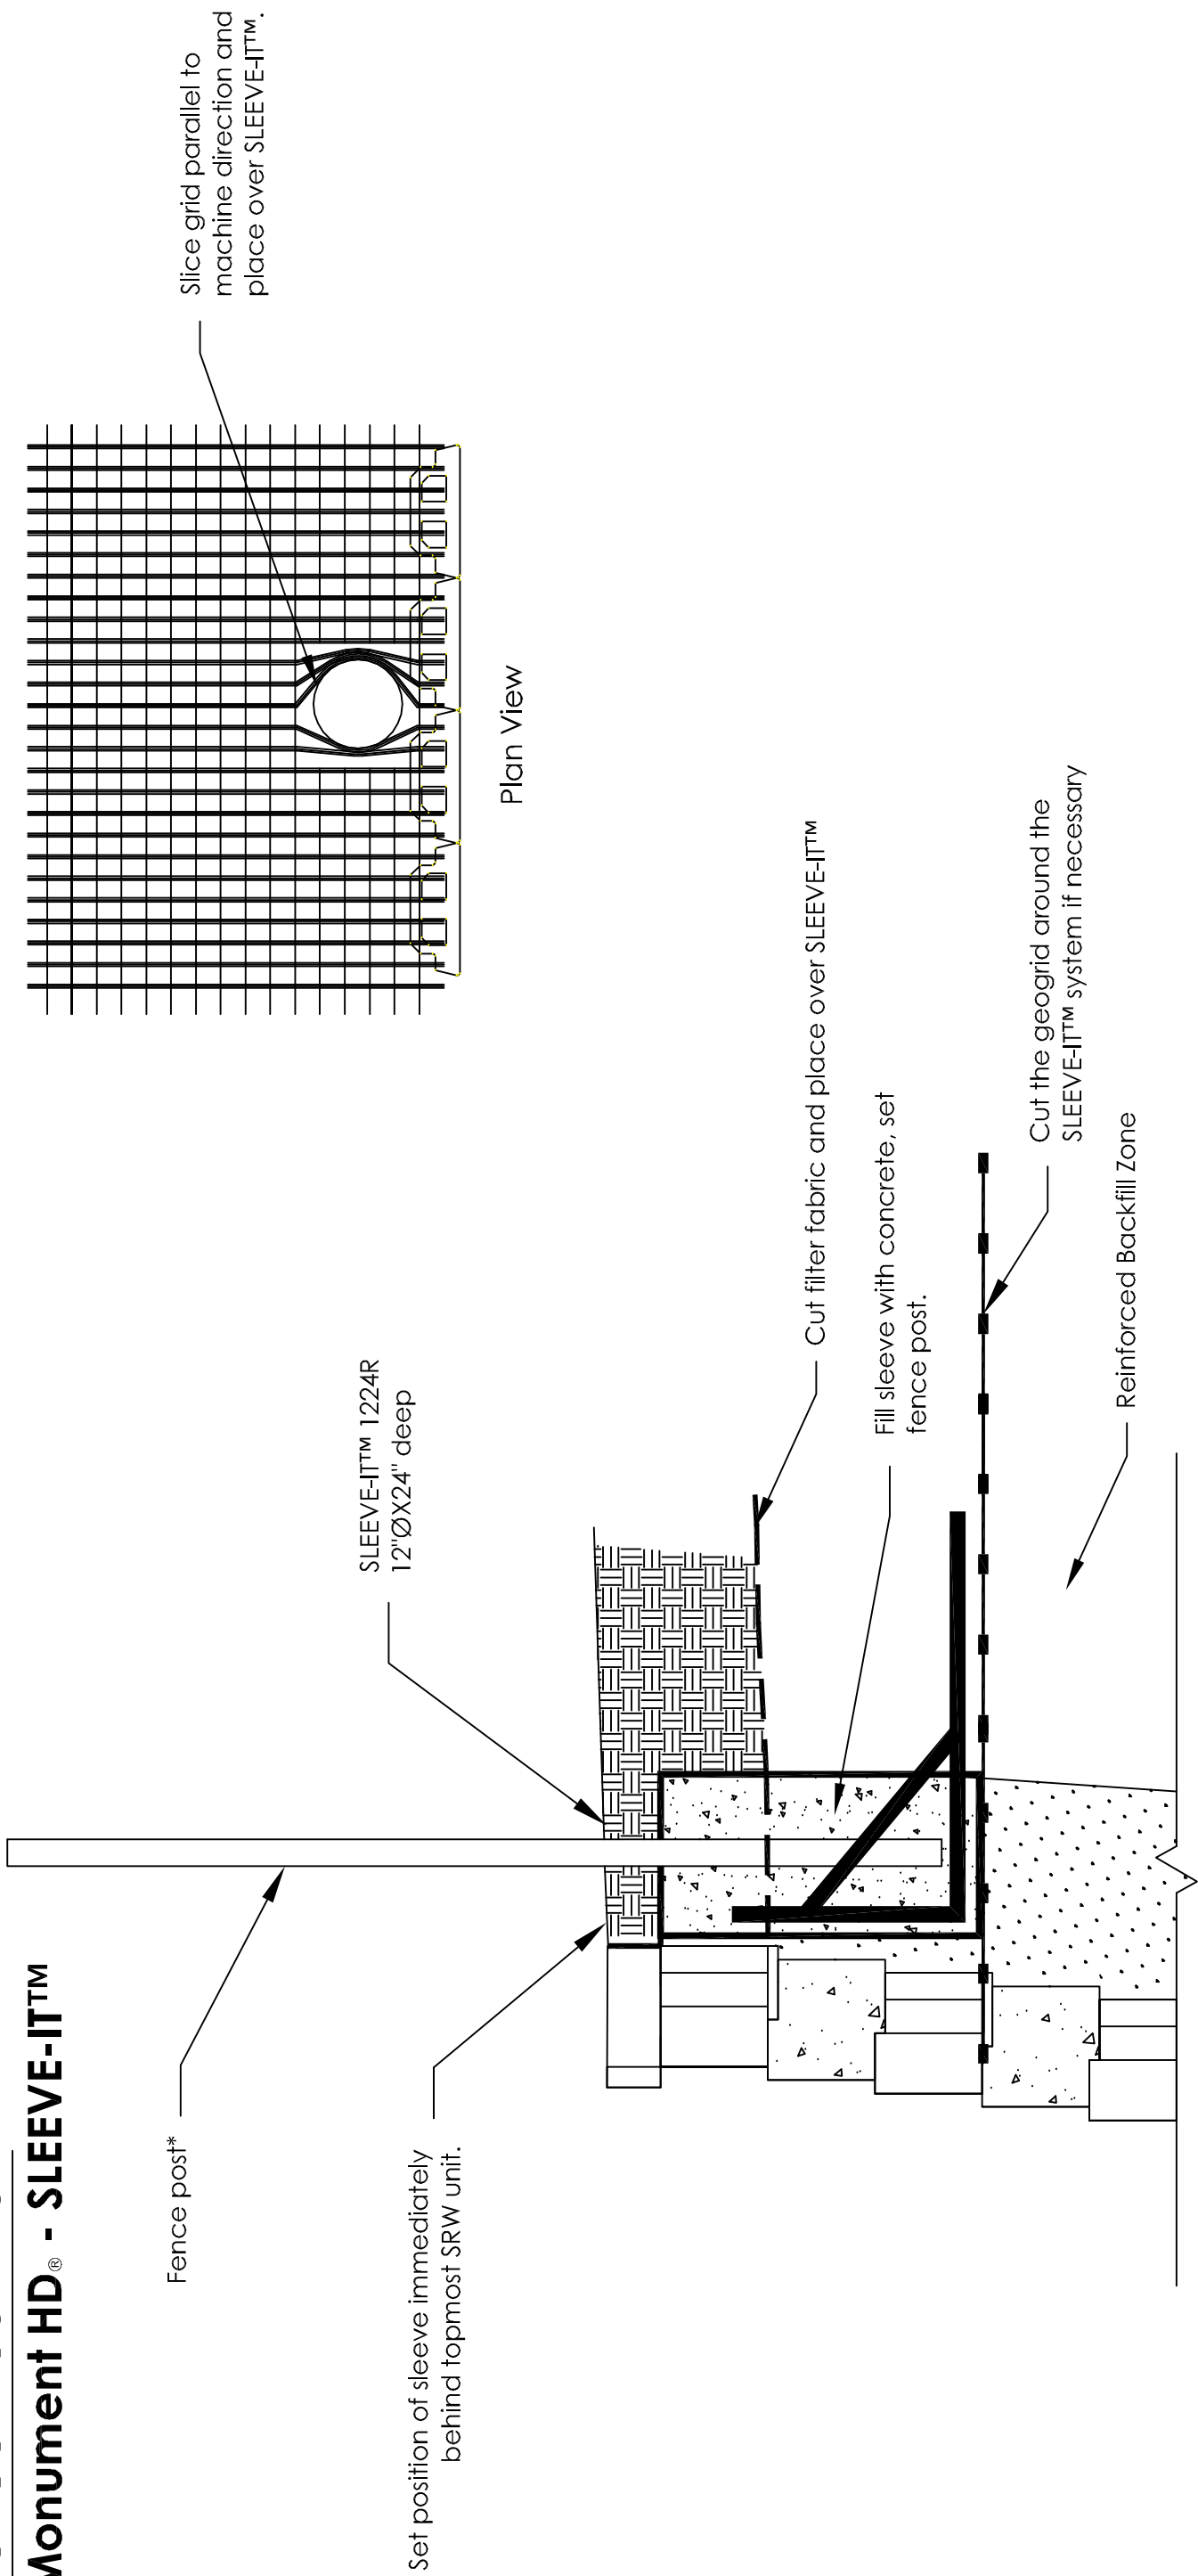

*Fencing systems approved for use with SLEEVE-IT™ 1224R are limited to the following heights:
Chain link - up to 8ft, Privacy: up to 6ft (Wooden, PVC, Metal). Post size 4"X4" max.

Scale: None

This drawing is furnished for preliminary design purposes only, and should not be used for final design drawings or construction drawings without the certification of a professional engineer registered in the state in which the wall will be constructed

No.	Date.	Revision.	By.

Prepared by:

Legend

Compacted

Geogrid

3/4" Crushed Stone

Project Name:	XX	Prepared for: CCC
Project Location:	YY	Drawn by: DDD
Drawing Description:	Fence Near Wall	Checked by:
		Sheet # or \$
		Date: MM/DD/YYYY
		Project Number: WWWPRO#